




FRONT ELEVATION
SCALE 1/4" = 1'-0"

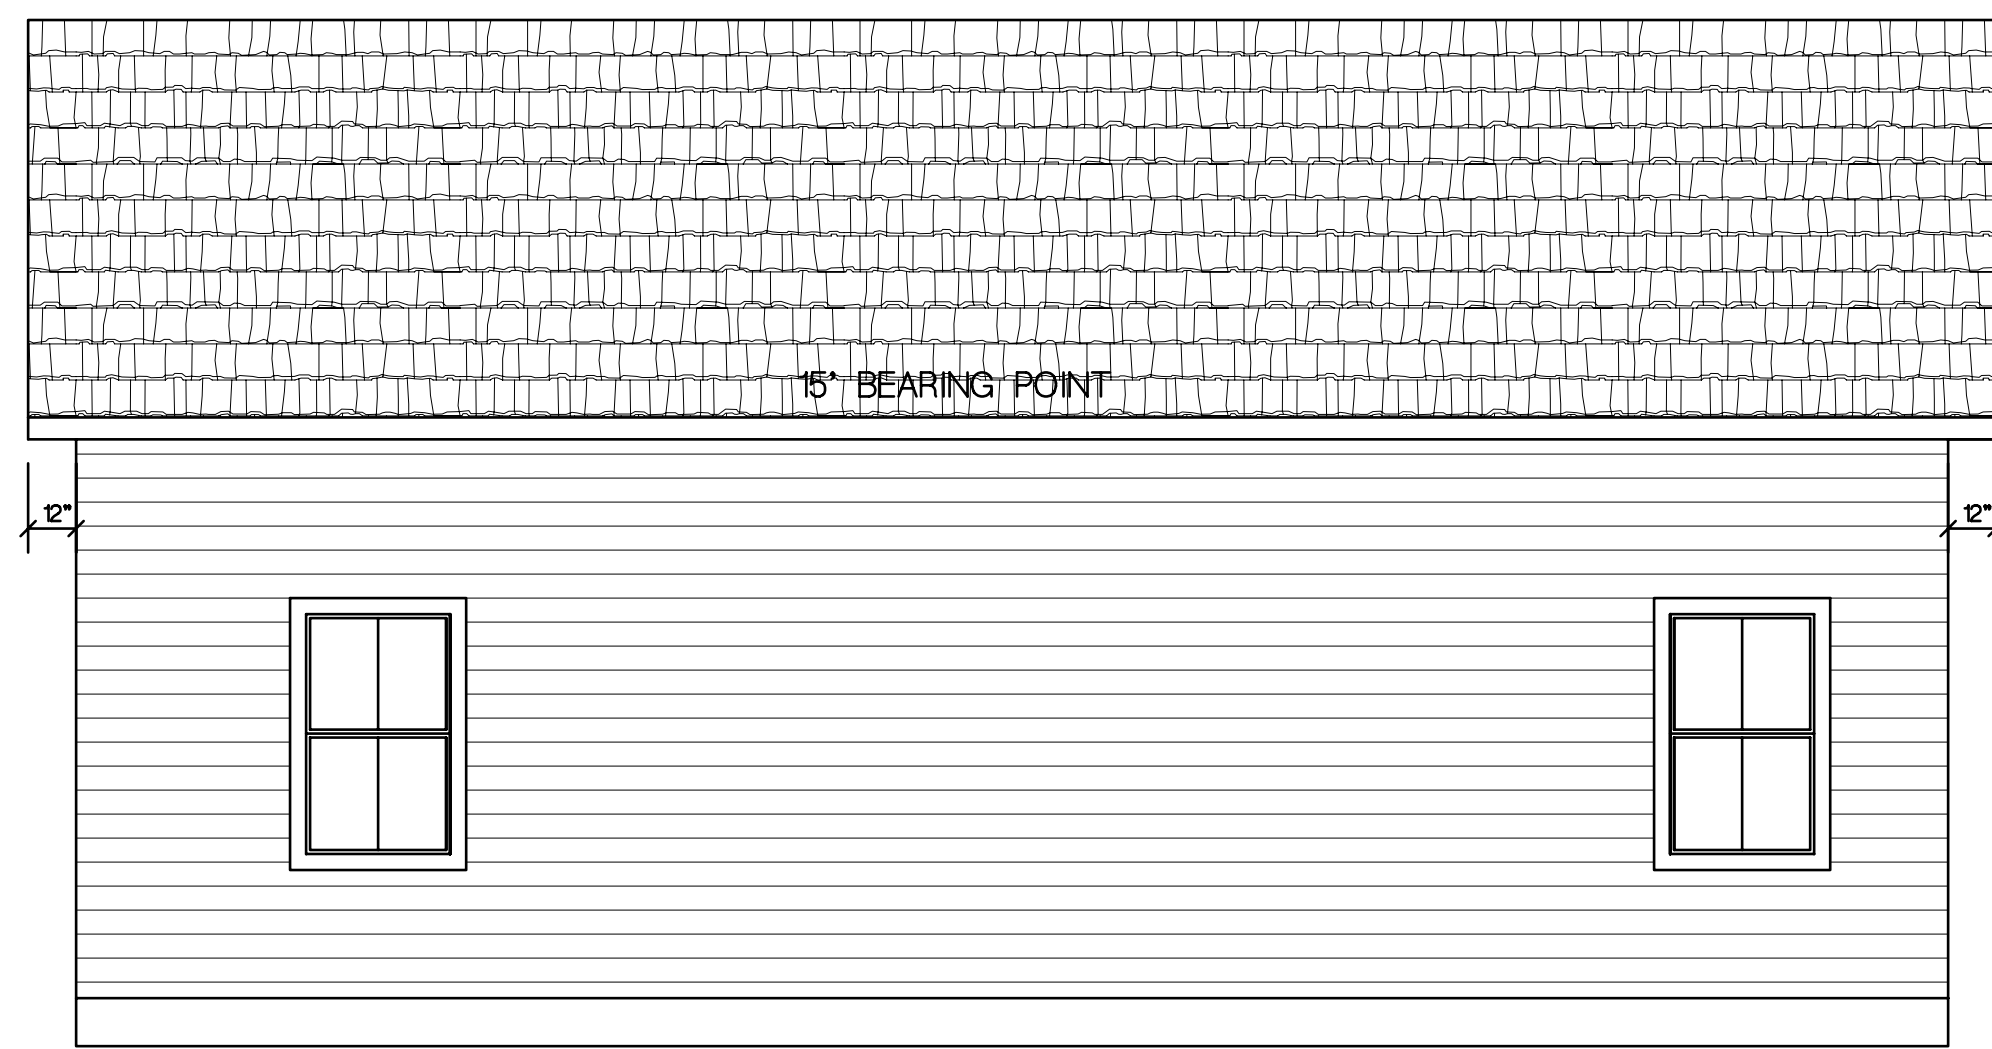


LEFT SIDE ELEVATION
SCALE 1/4" = 1'-0"

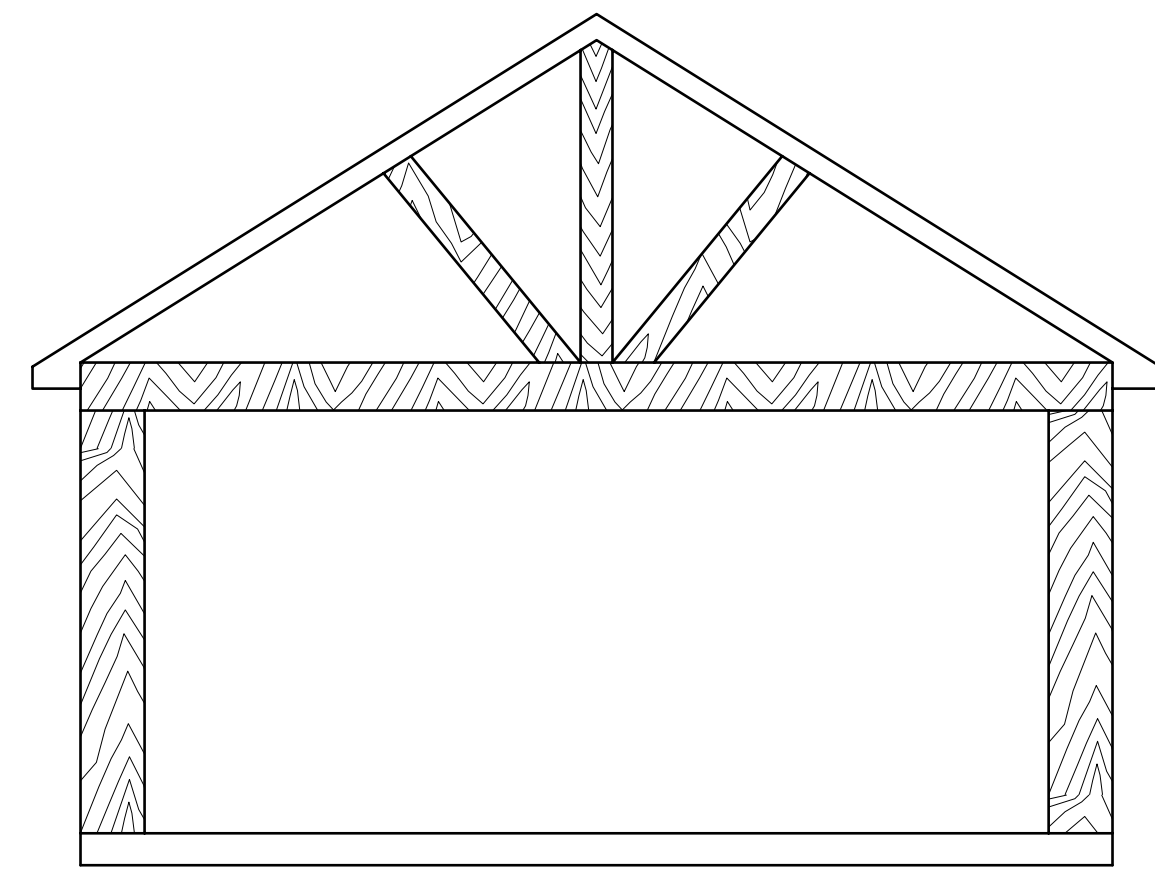


REAR PORCH ELEVATION
SCALE 1/4" = 1'-0"

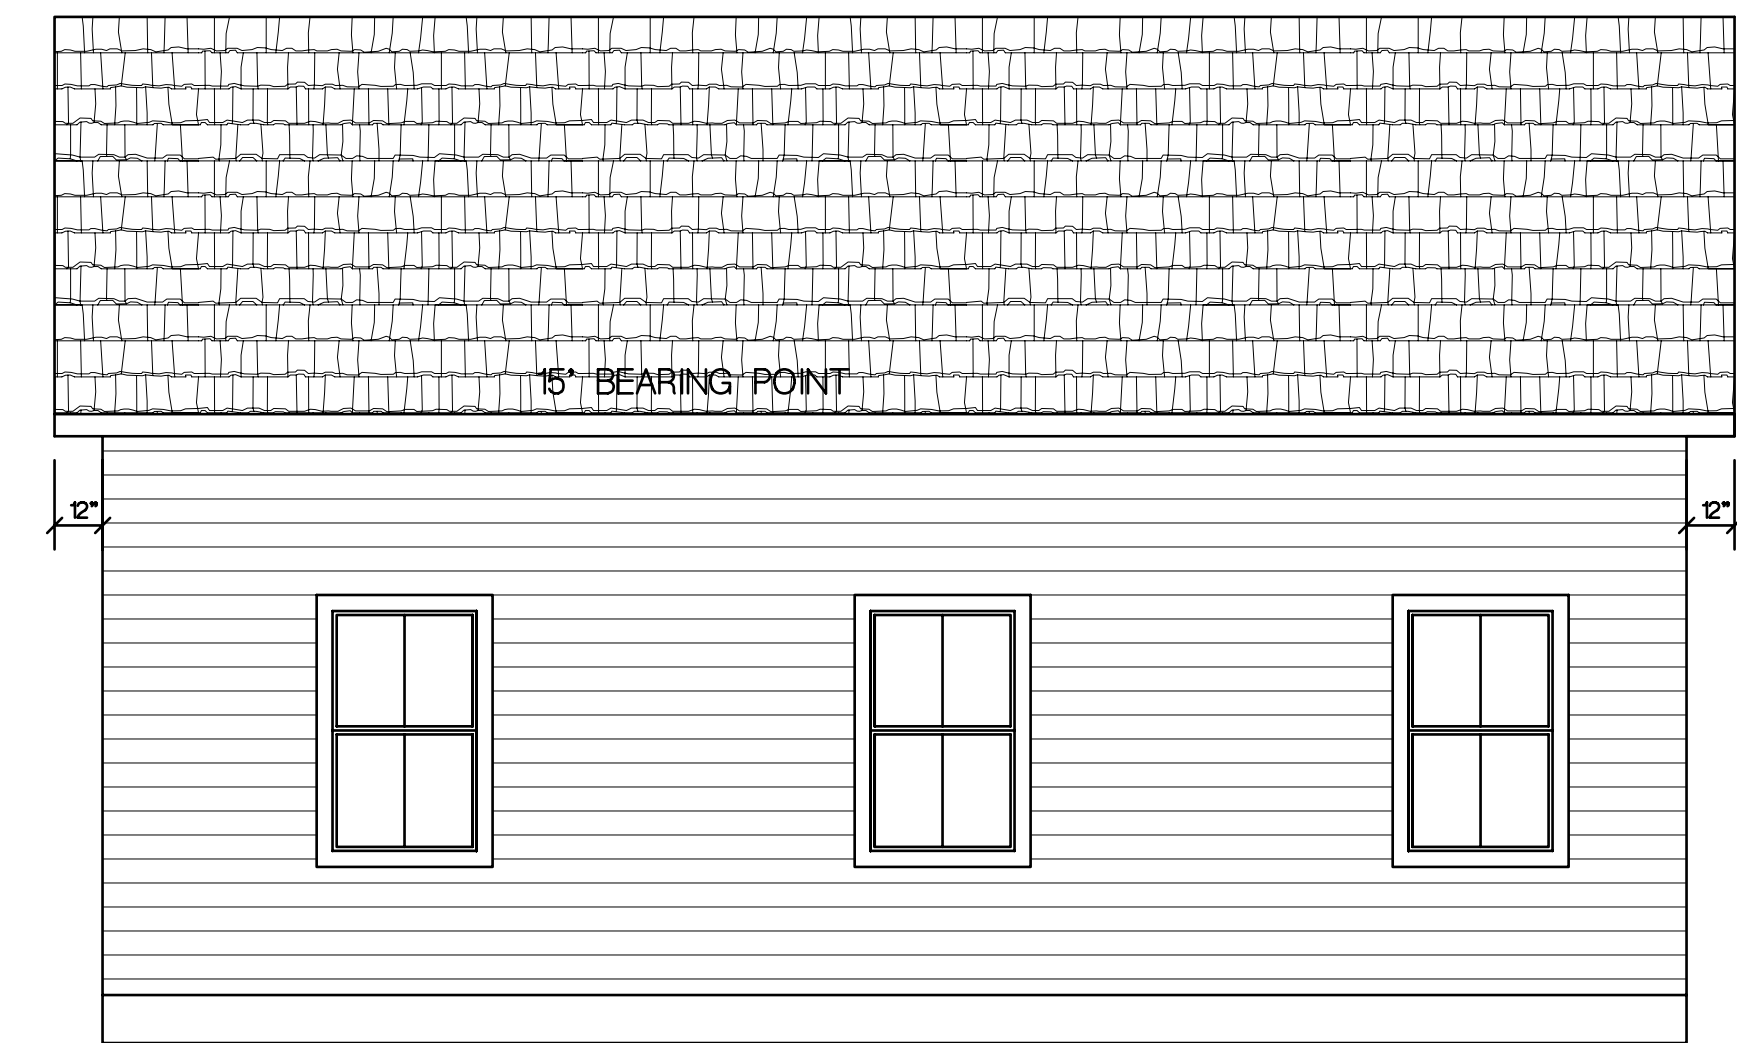


LEFT SIDE ELEVATION
SCALE 1/4" = 1'-0"

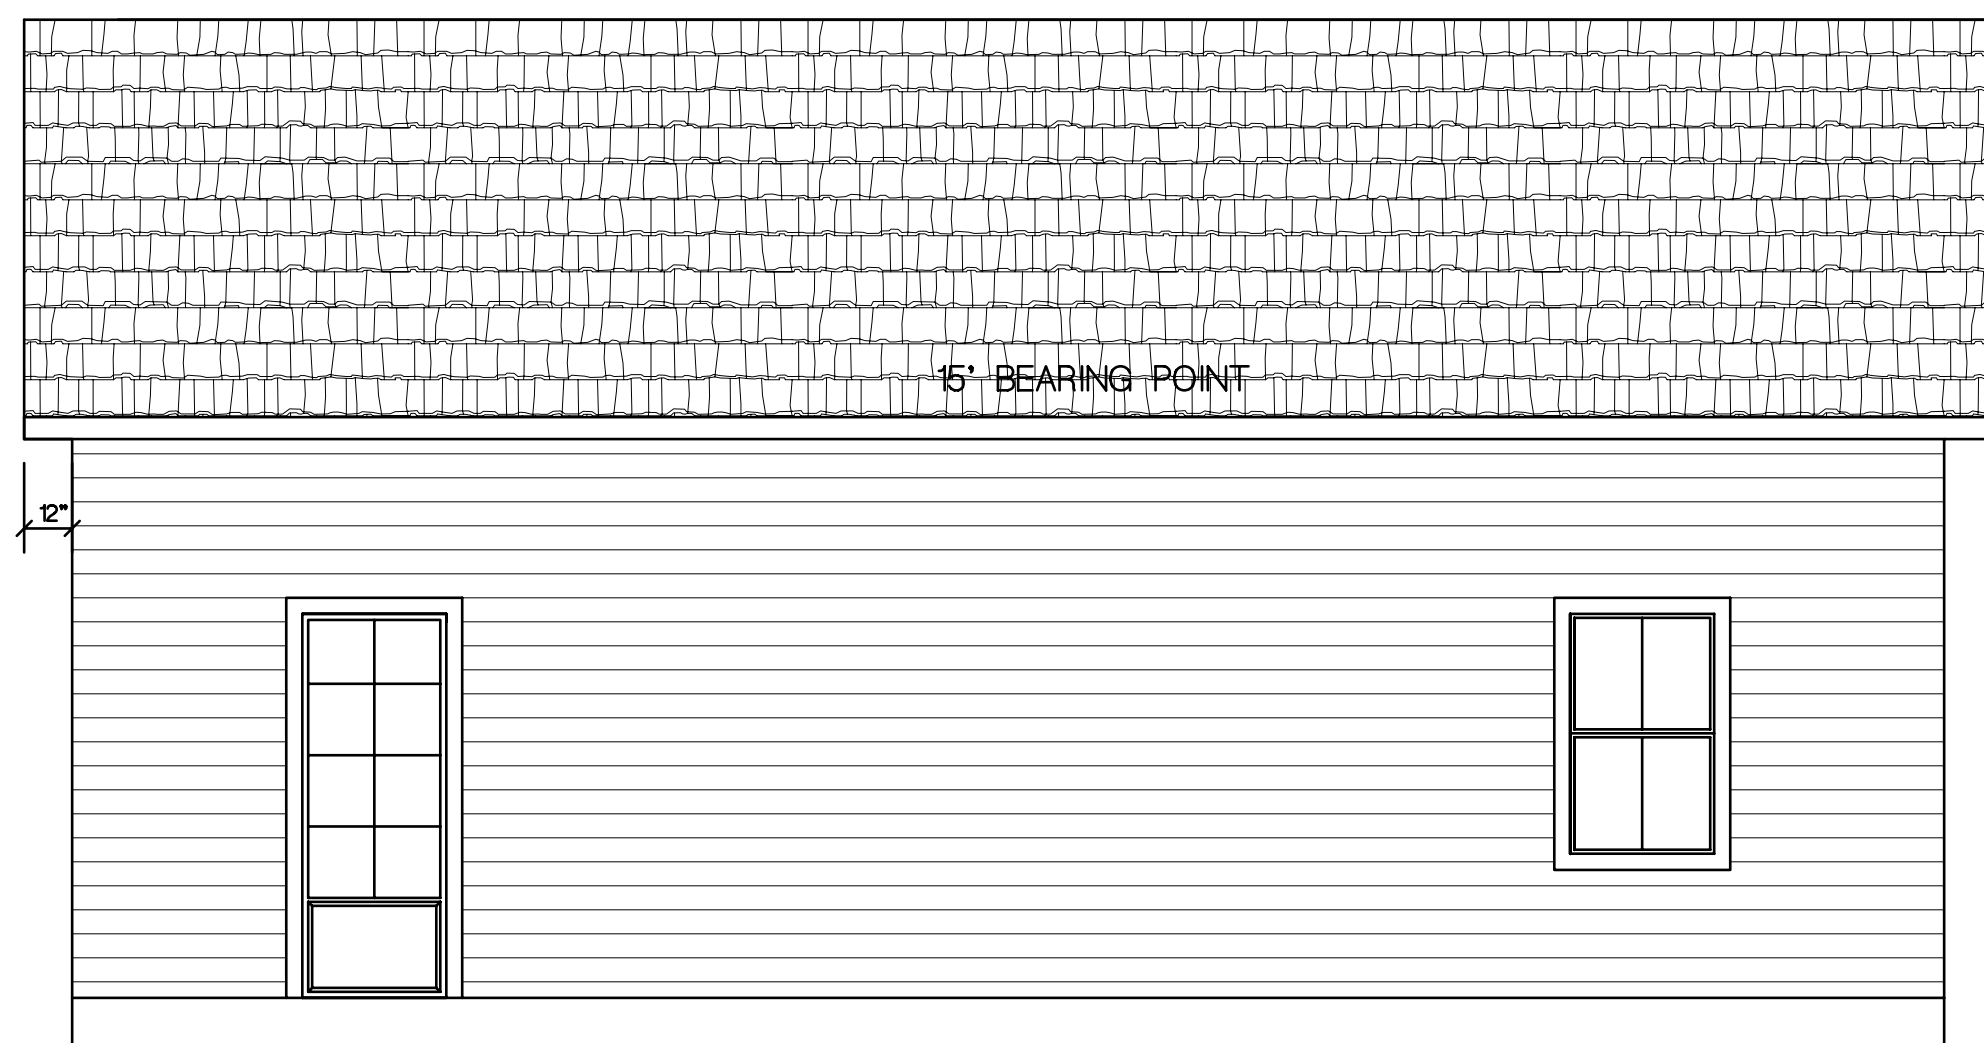


RIGHT SIDE ELEVATION
SCALE 1/4" = 1'-0"

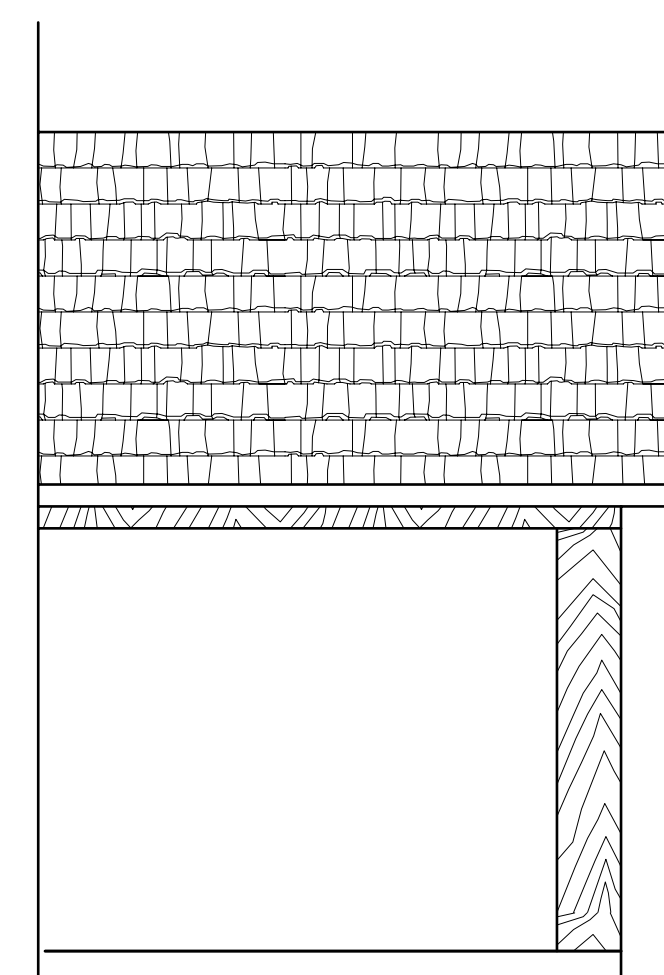


PORCH LEFT SIDE ELEVATION
SCALE 1/4" = 1'-0"

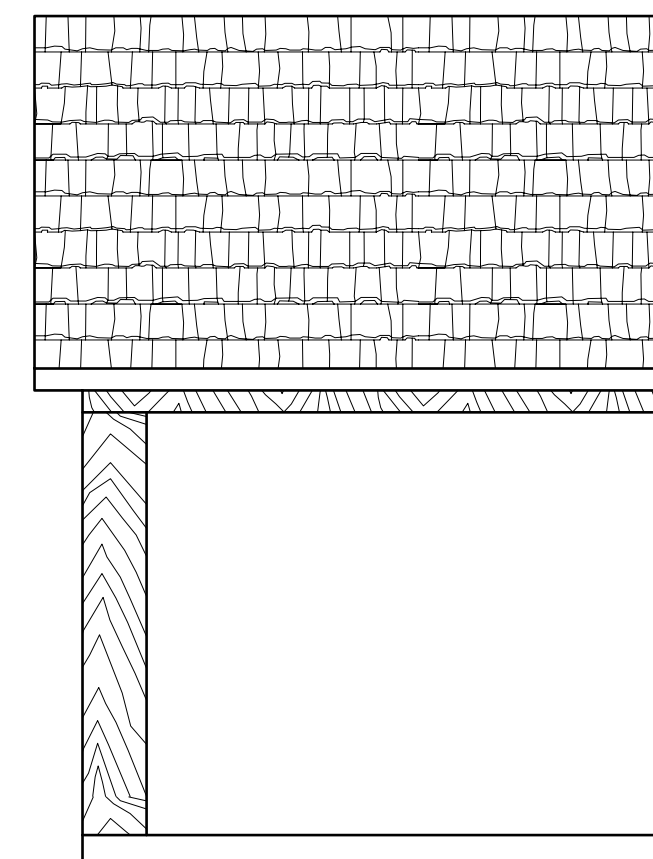


PORCH RIGHT SIDE ELEVATION
SCALE 1/4" = 1'-0"

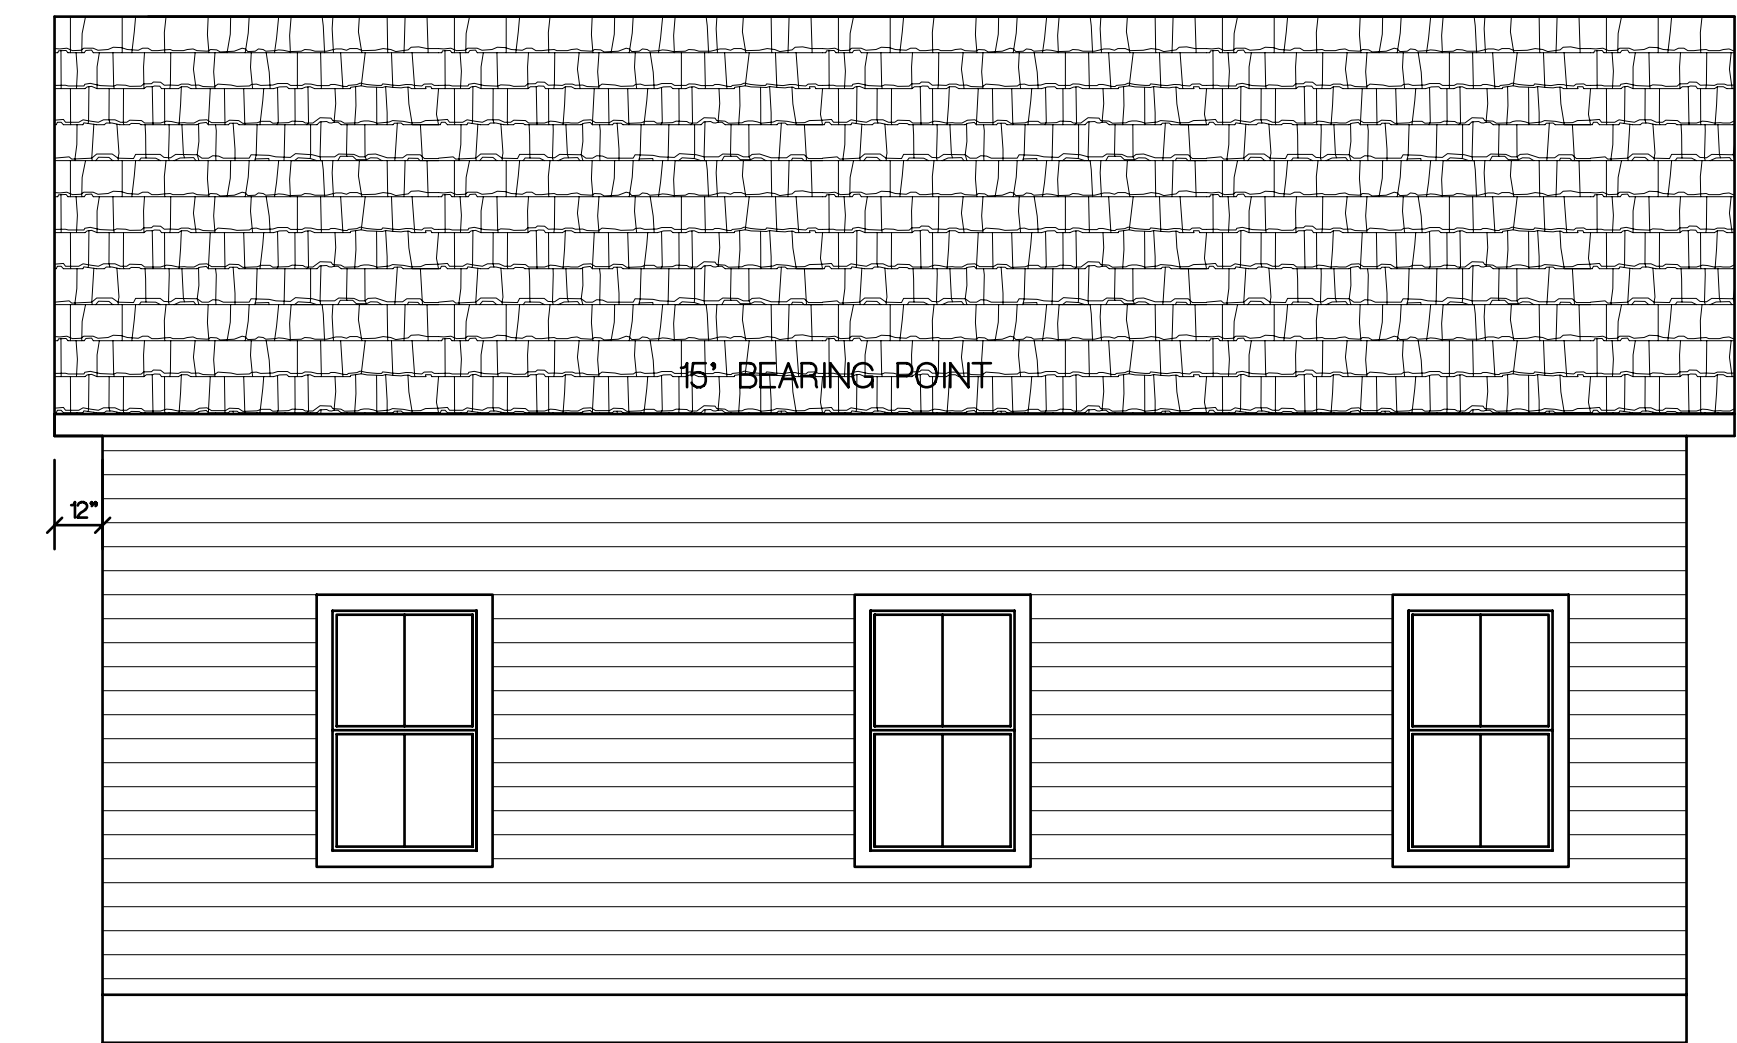


RIGHT SIDE ELEVATION
SCALE 1/4" = 1'-0"

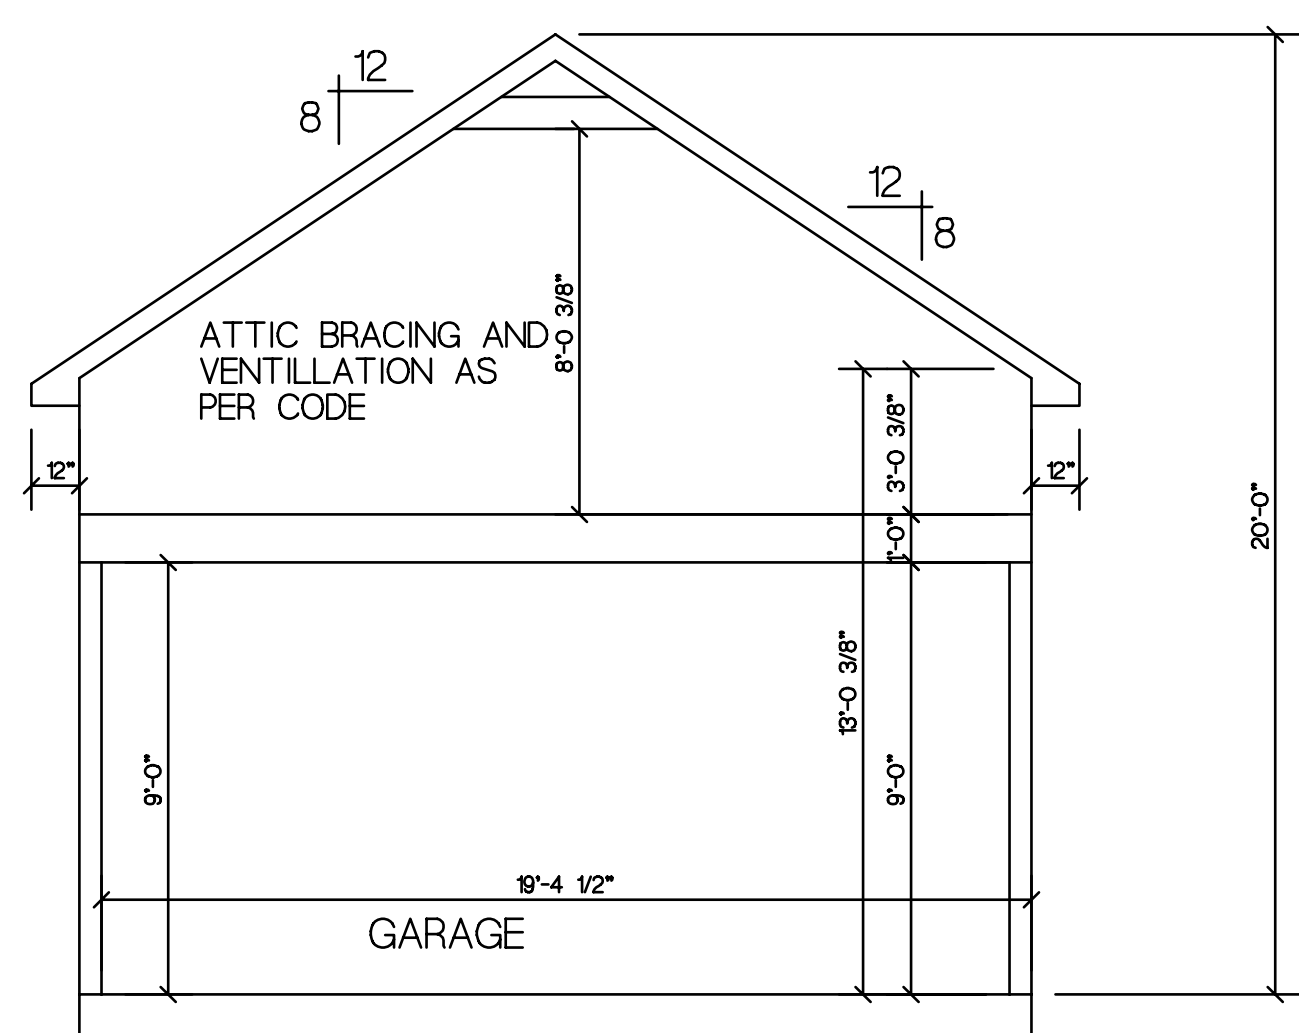


CROSS SECTION
SCALE 1/4" = 1'-0"

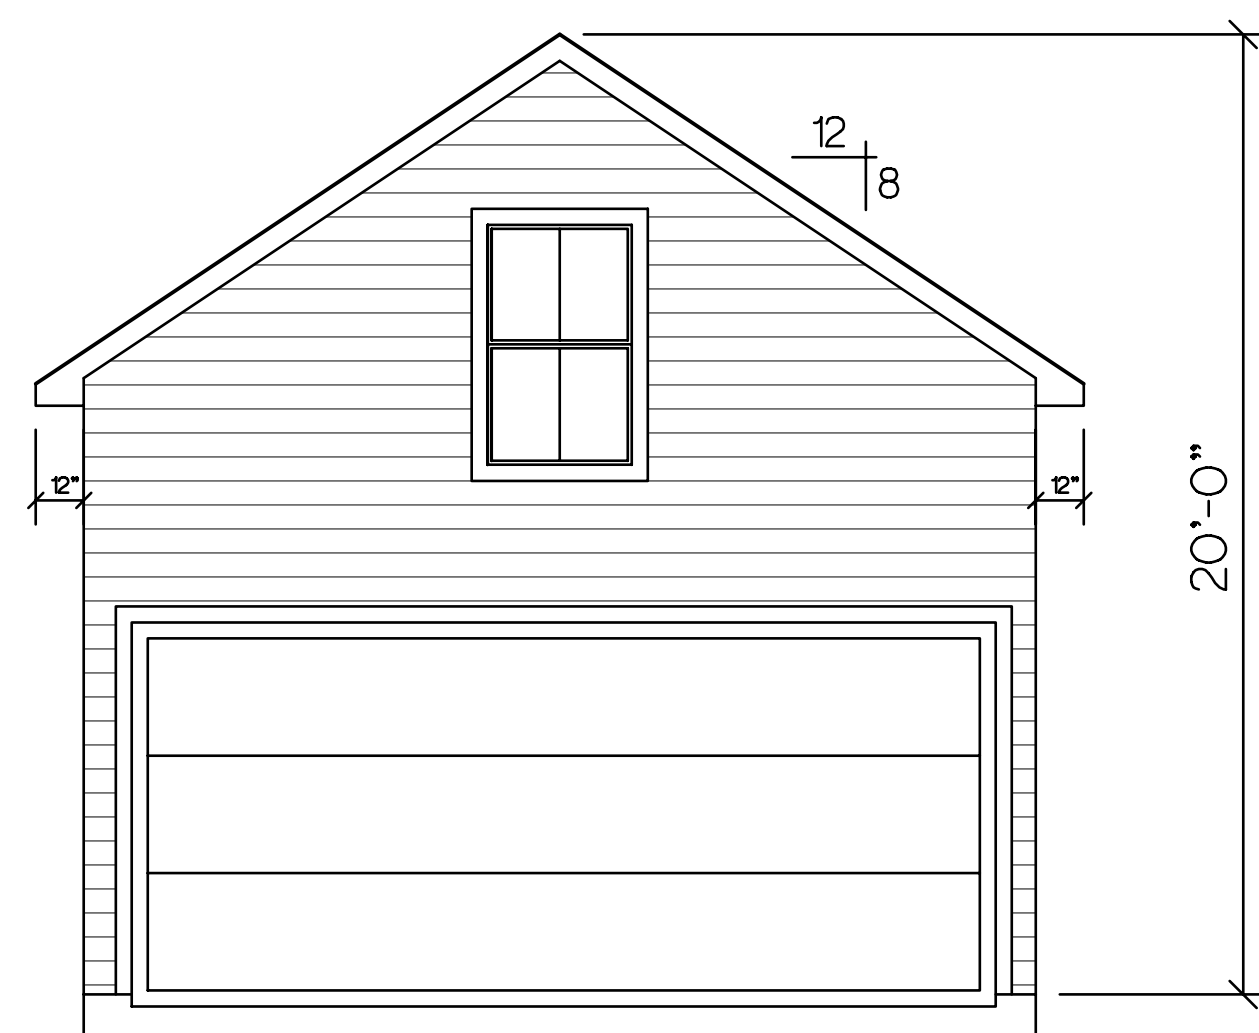

REAR ELEVATION
SCALE 1/4" = 1'-0"

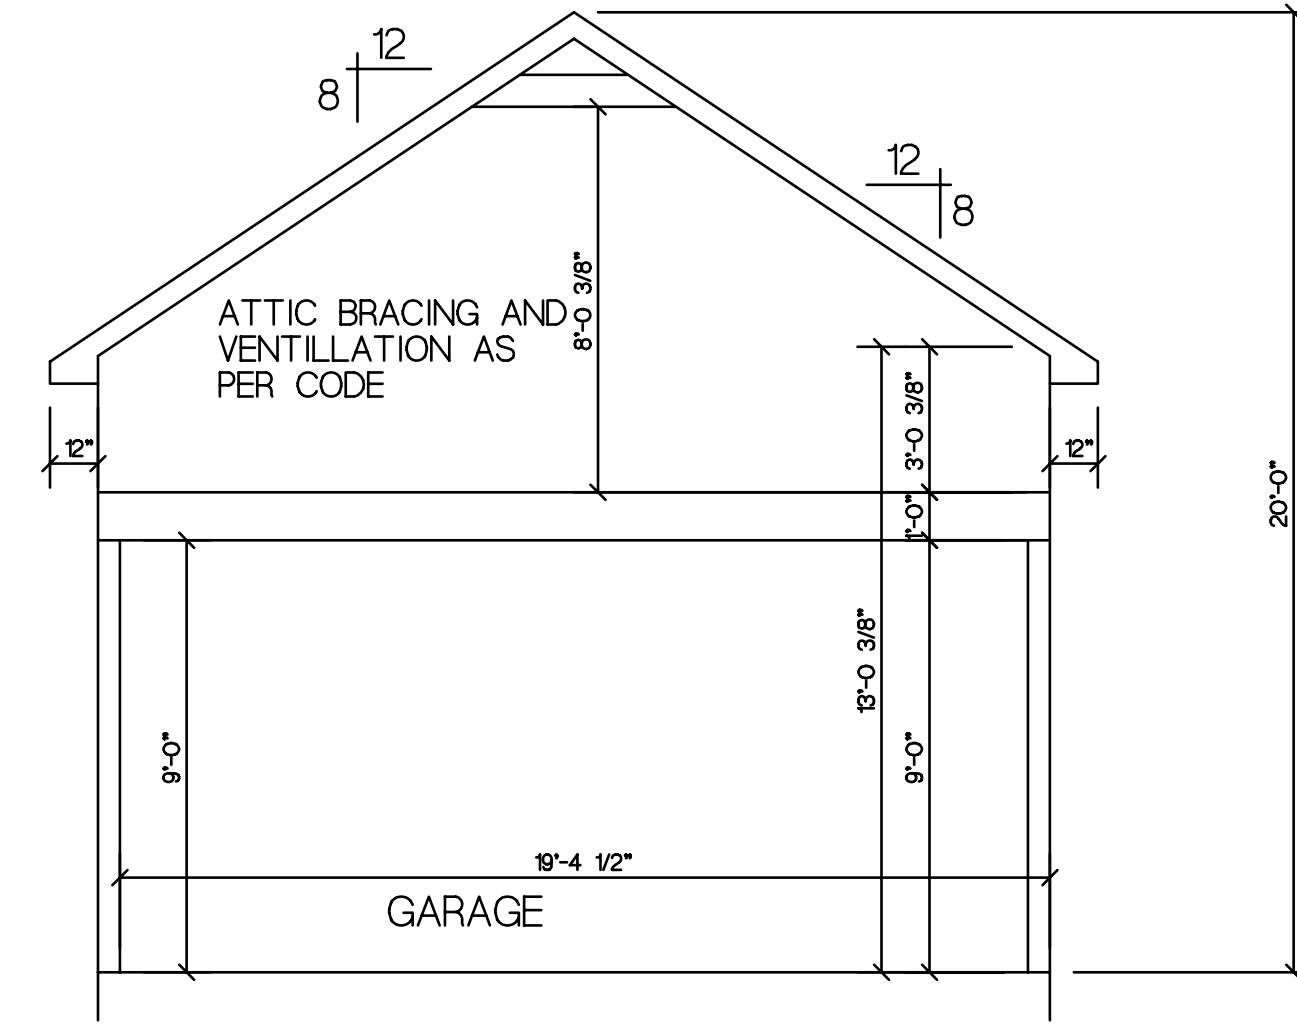





CROSS SECTION
SCALE 1/4" = 1'-0"

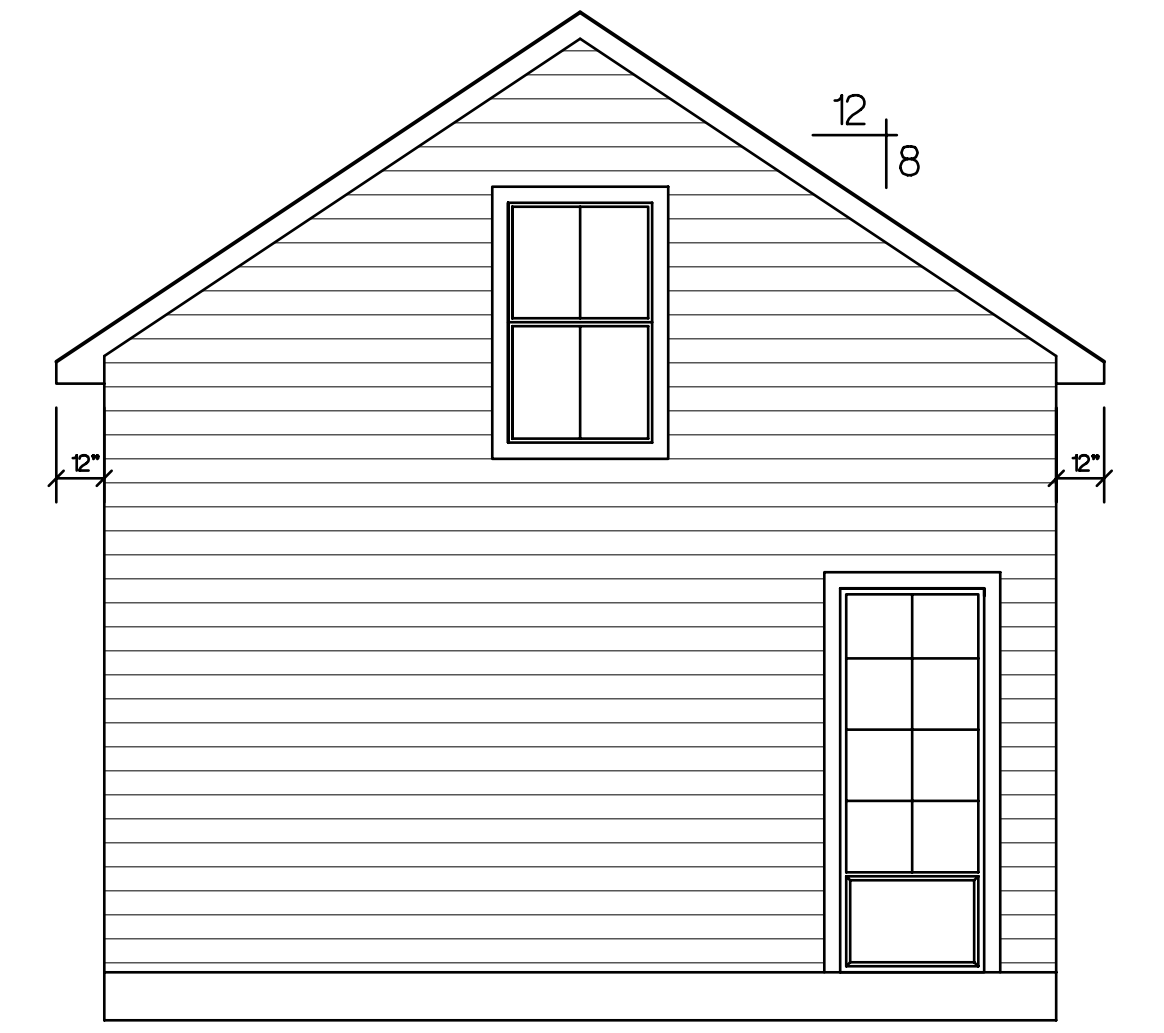

REAR ELEVATION
SCALE 1/4" = 1'-0"

PLANS FOR
RYAN LOTSPEICH
72126 GUM ST.
ST. TAMMANY PARISH, LA

Drawn by KGW	Print Date
PAPER SIZE 42X30	
Date 4-30-23	
Job Number 2044	File Name 2044ABITA
Sheet 2	of 2

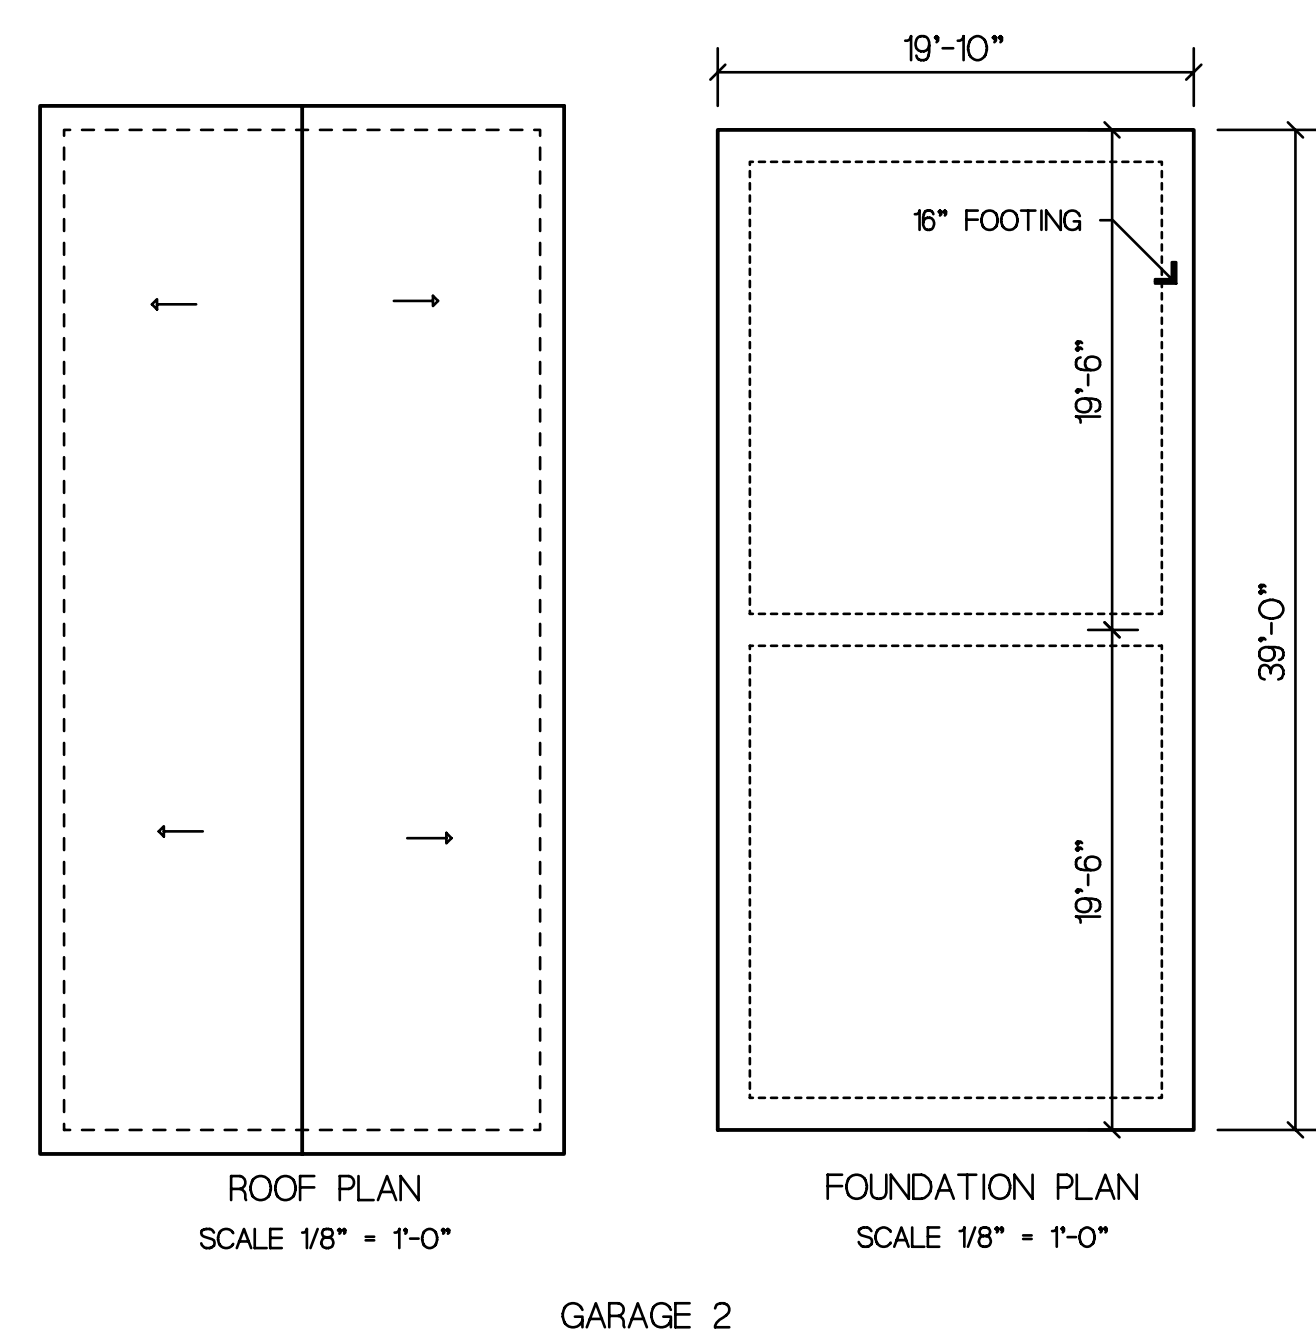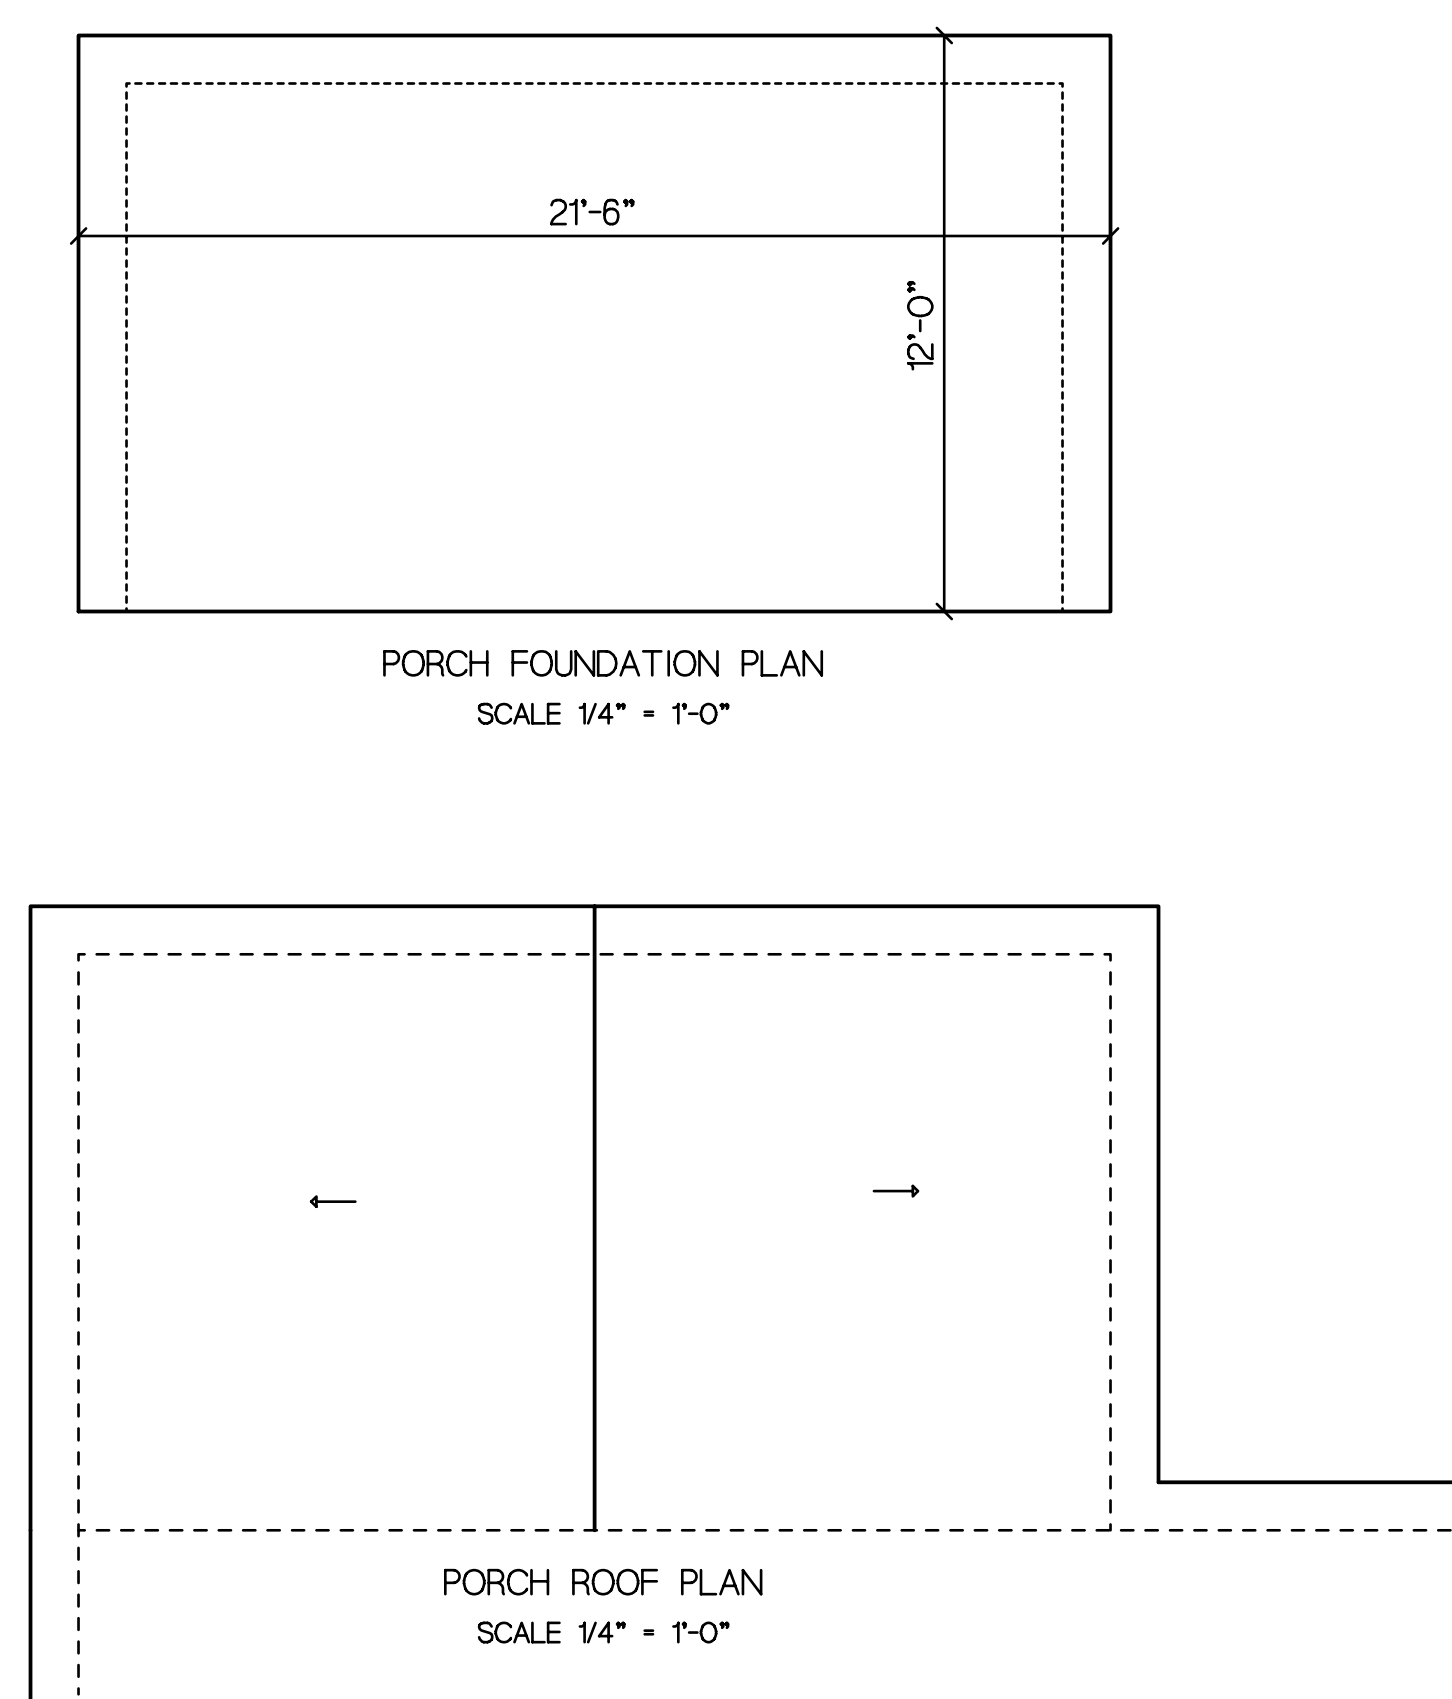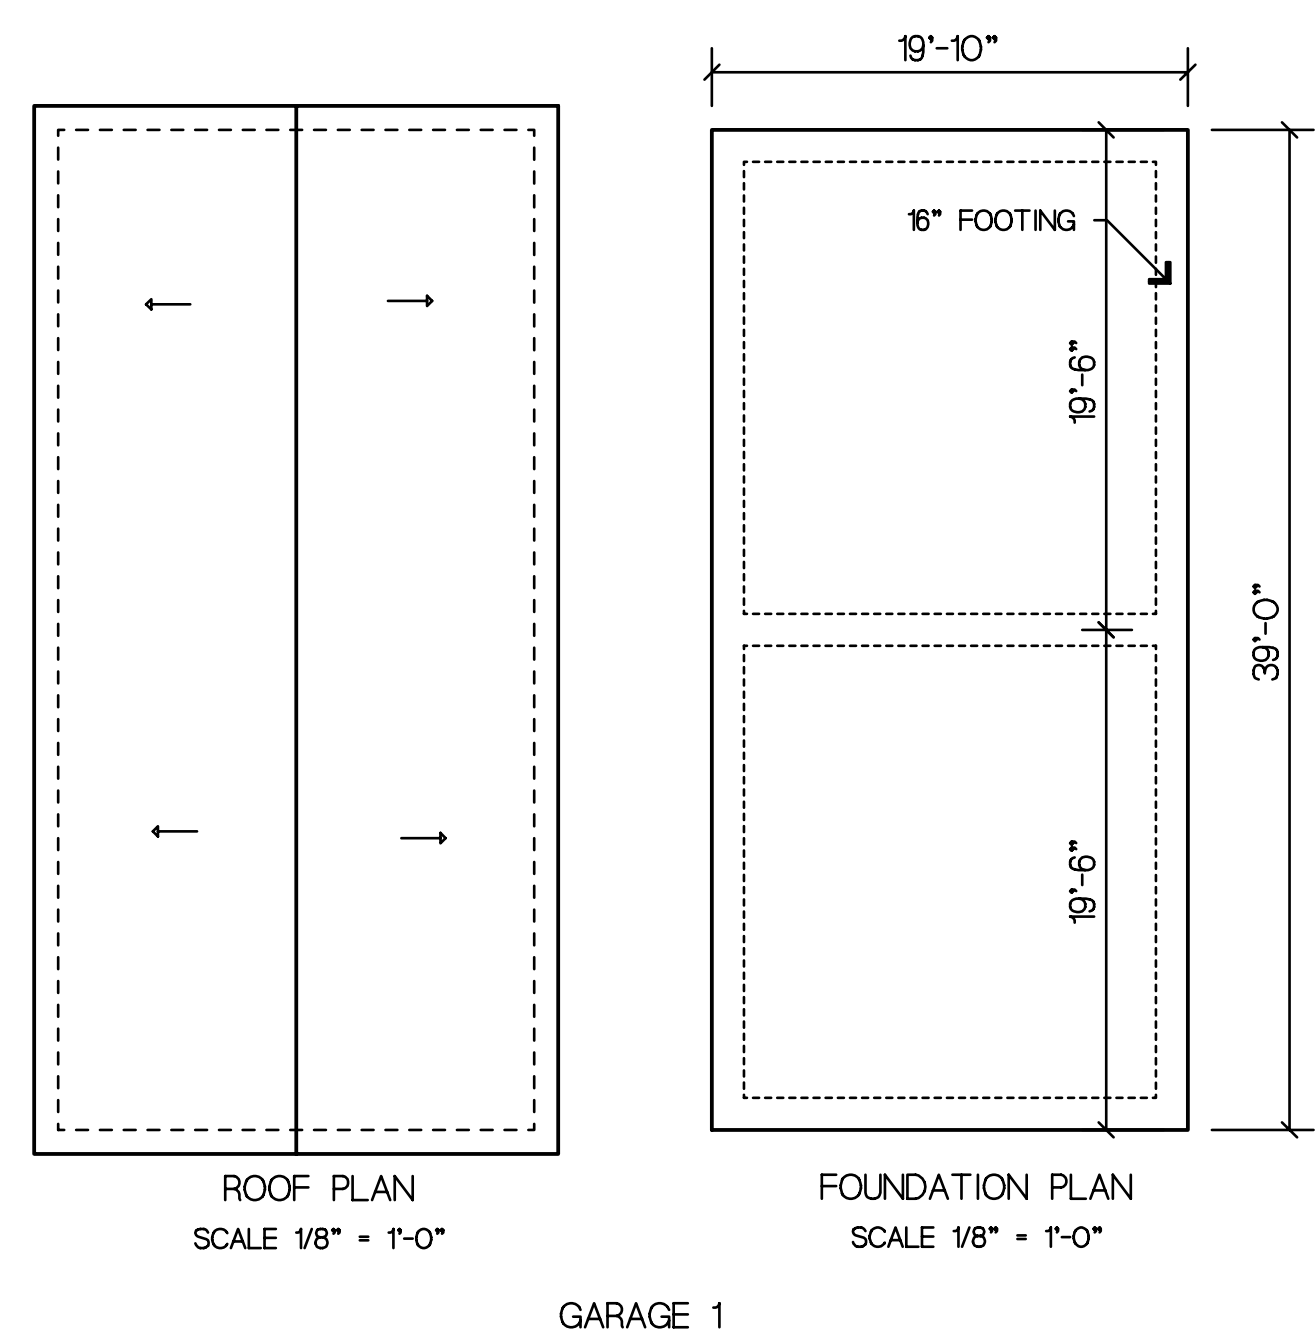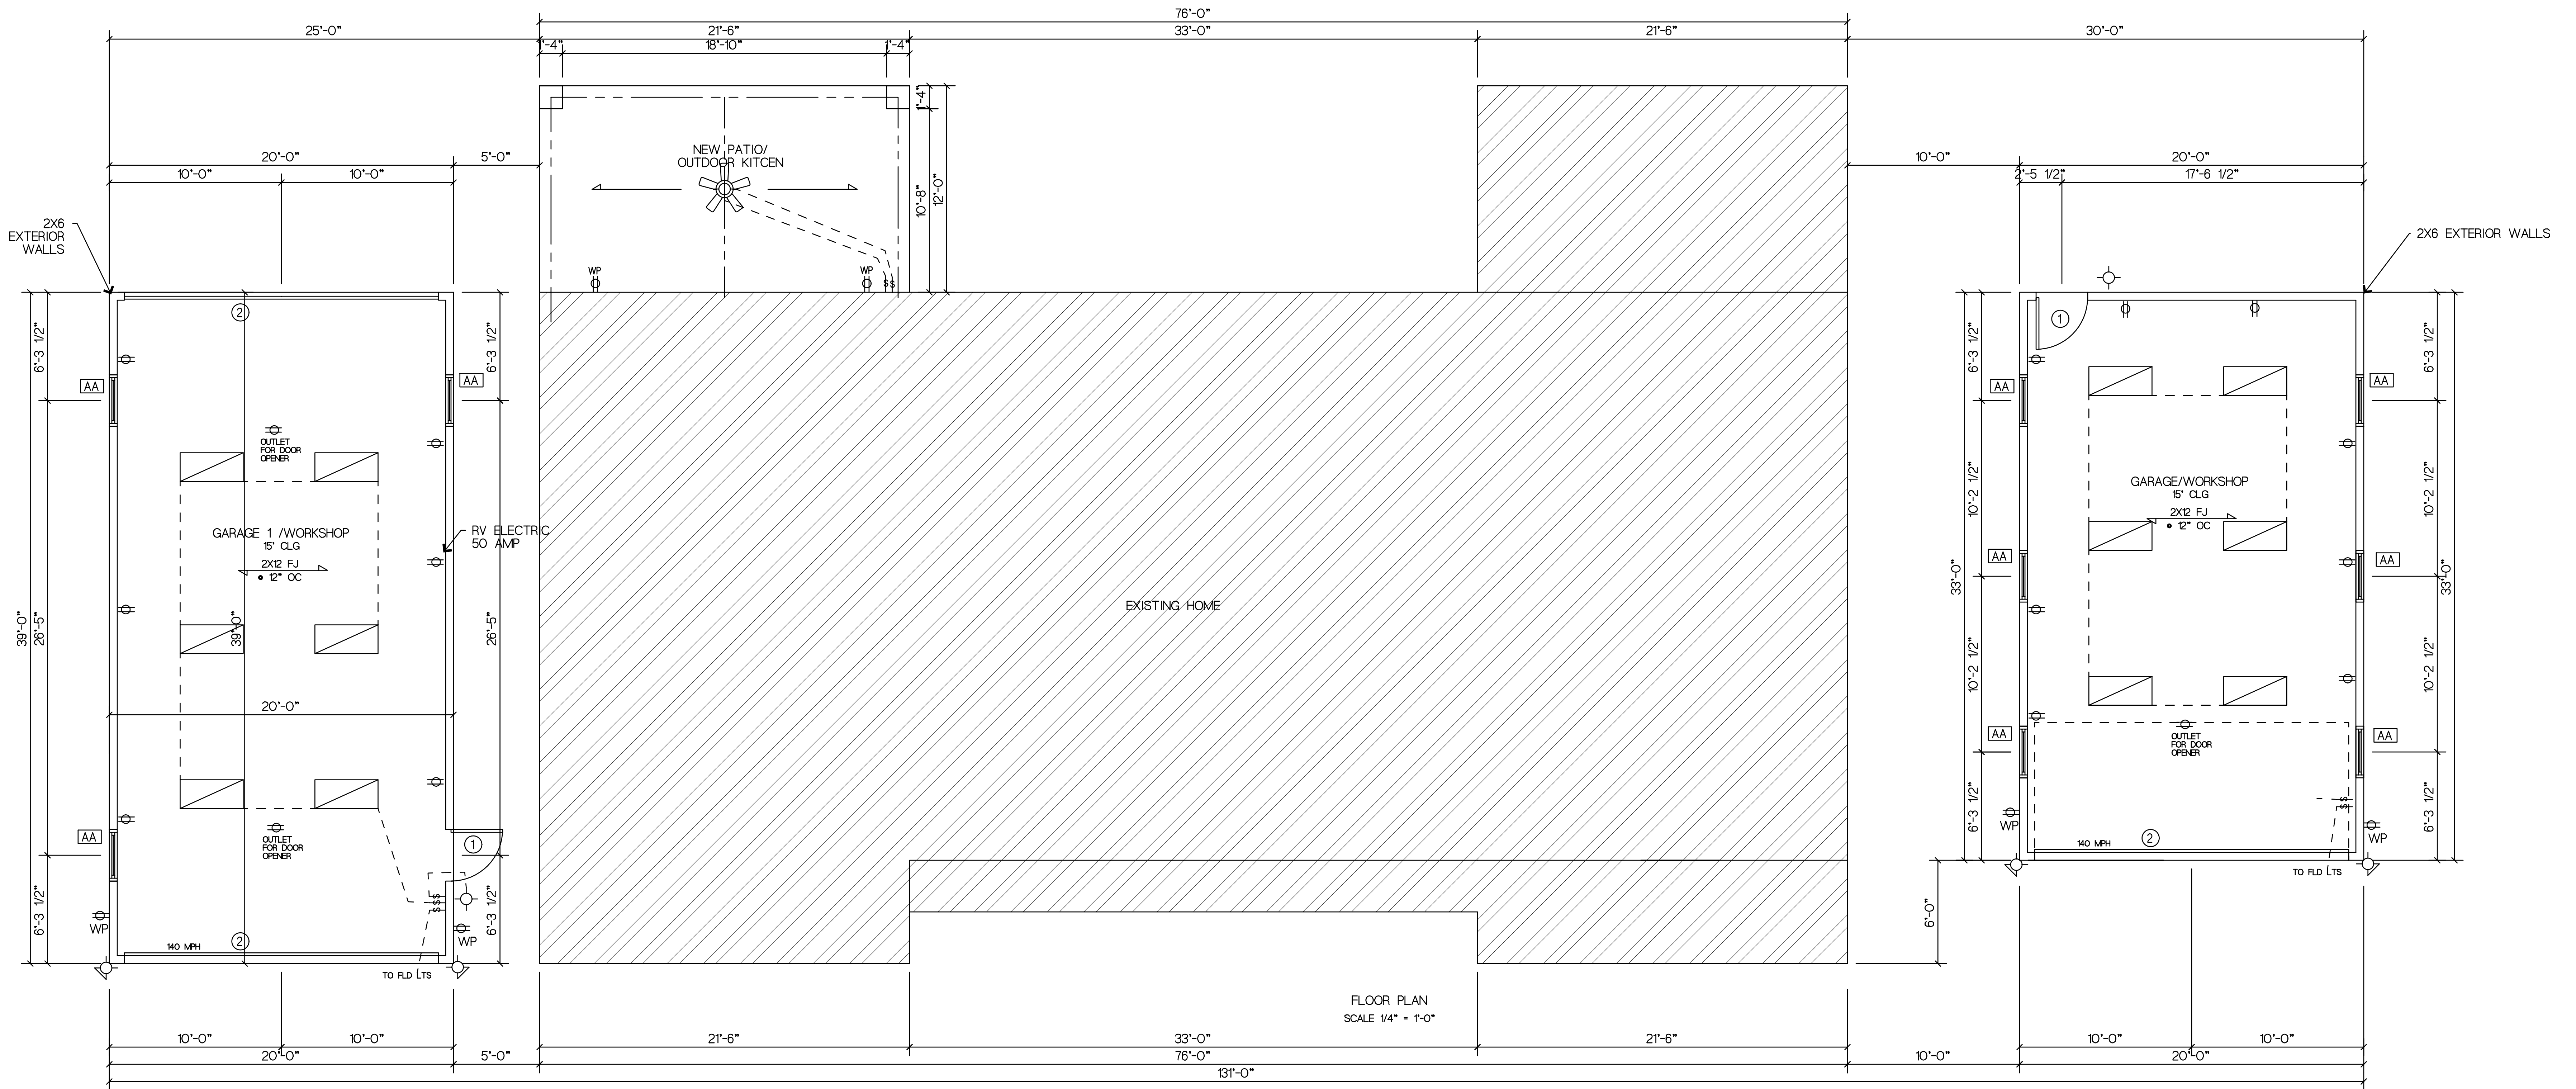

AREA

PORCH ADDITION	258
GARAGE 1	774
GARAGE 2	726
ADDED UNDER BEAM AREA	1758

WINDOW SCHEDULE

	WIDTH	HDR HGT	DESCRIPTION	QTY
AA	3'-0"	8'-0"	3050 AL SH	9
BB	3'-0"	7'-0"	3050 AL SH	4

DOOR SCHEDULE

	WIDTH	HGT	DESCRIPTION	QTY
1	3'-0"	8'-0"	3080 FRENCH EXTERIOR	2
2	18'-0"	8'-0"	GARAGE DOOR No MPH	3

PLANS FOR:
RYAN LOTSPEICH
 72126 GUM ST.
 ST. TAMMANY PARISH, LA

Drawn by: KGW
 PAPER SIZE: 42X30
 Date: 4-30-23
 Job Number: 2044
 Sheet: 1 of 2

Print Date:
 . . .
 . . .
 File Name: 2044ABITA

← 72126 Gum St
Abita Springs, Louisiana
Google Street View
Jan 2019 See more dates



Main St
Springs
Gum Street
Abita Springs Elementary School

← 72126 Gum St
Abita Springs, Louisiana
Google Street View
Jan 2019 See more dates



Main St
Springs
Gum Street
Abita Springs

← 72126 Gum St
Abita Springs, Louisiana
Google Street View
Jan 2019 See more dates



Main St
Springs
Gum Street
Abita Springs Elementary School

← 22249 Level St
Abita Springs, Louisiana
Google Street View
Feb 2023 See more dates



Main St
Springs
Gum Street
Abita Springs
e

← 22249 Level St
Abita Springs, Louisiana
Google Street View
Feb 2023 See more dates



Main St
Springs Gum Street