



NO.	DATE	REVISION	DESCRIPTION


PROJECT No:	1911
CHECK BY:	DMLJ
DRAWN BY:	BB
DATE:	09/04/2020
SHEET No:	

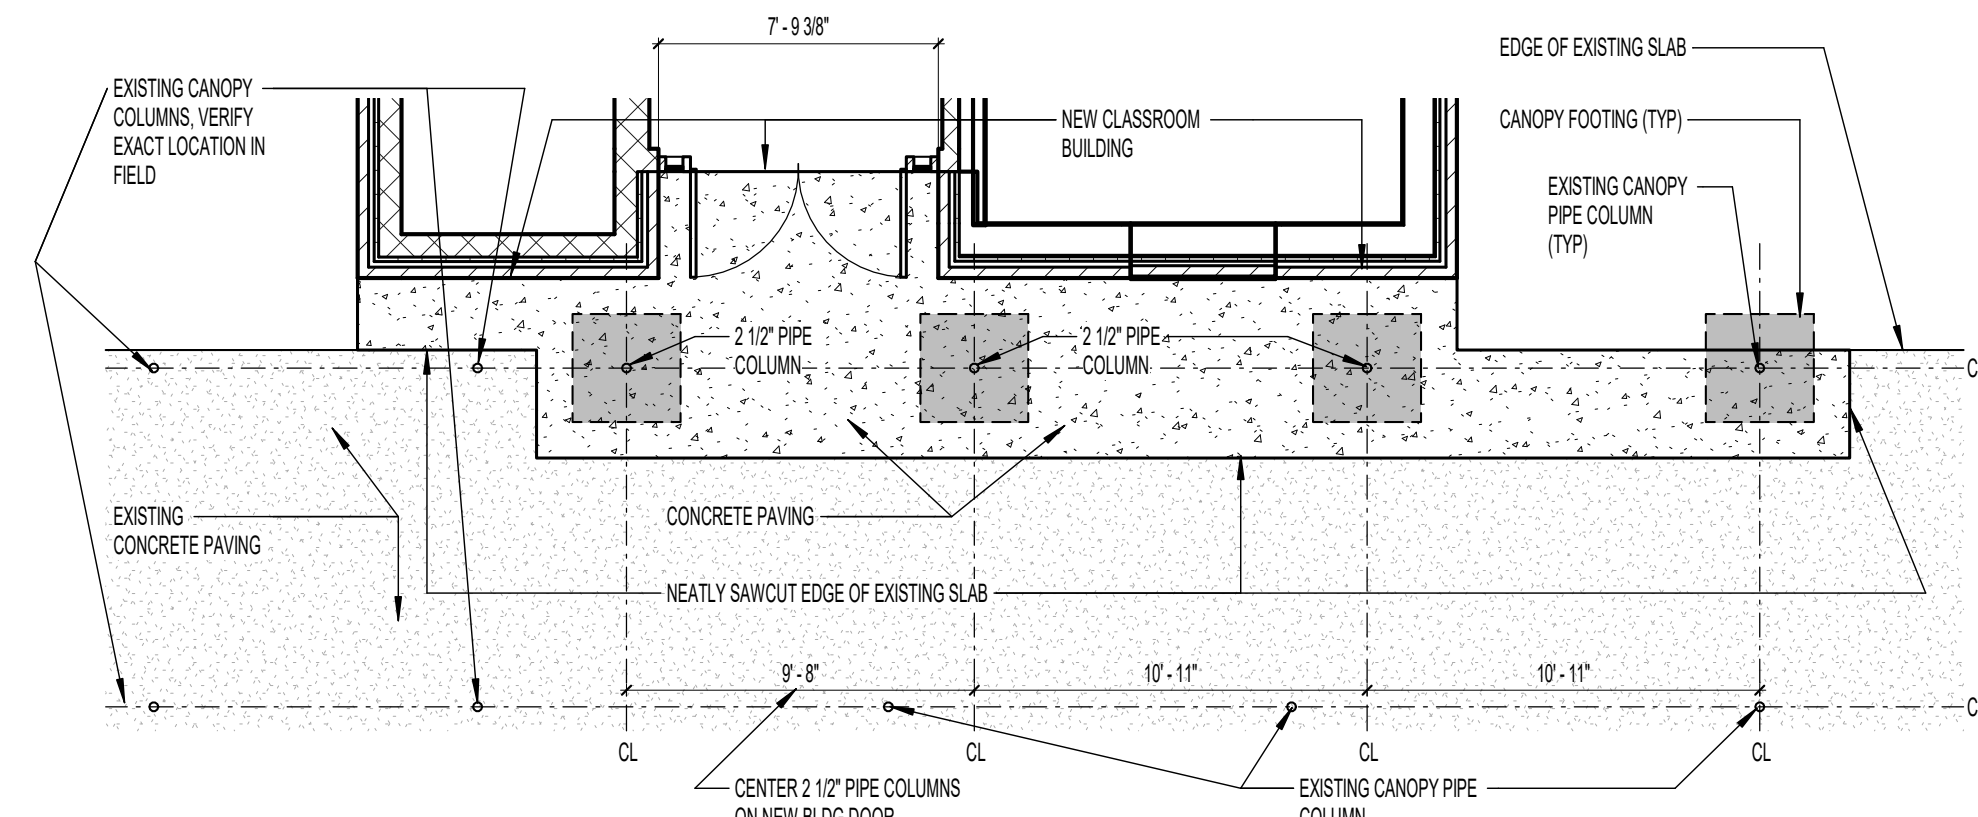


4 CANOPY PAVING/FOOTINGS
A002.1 3/16" = 1'-0"

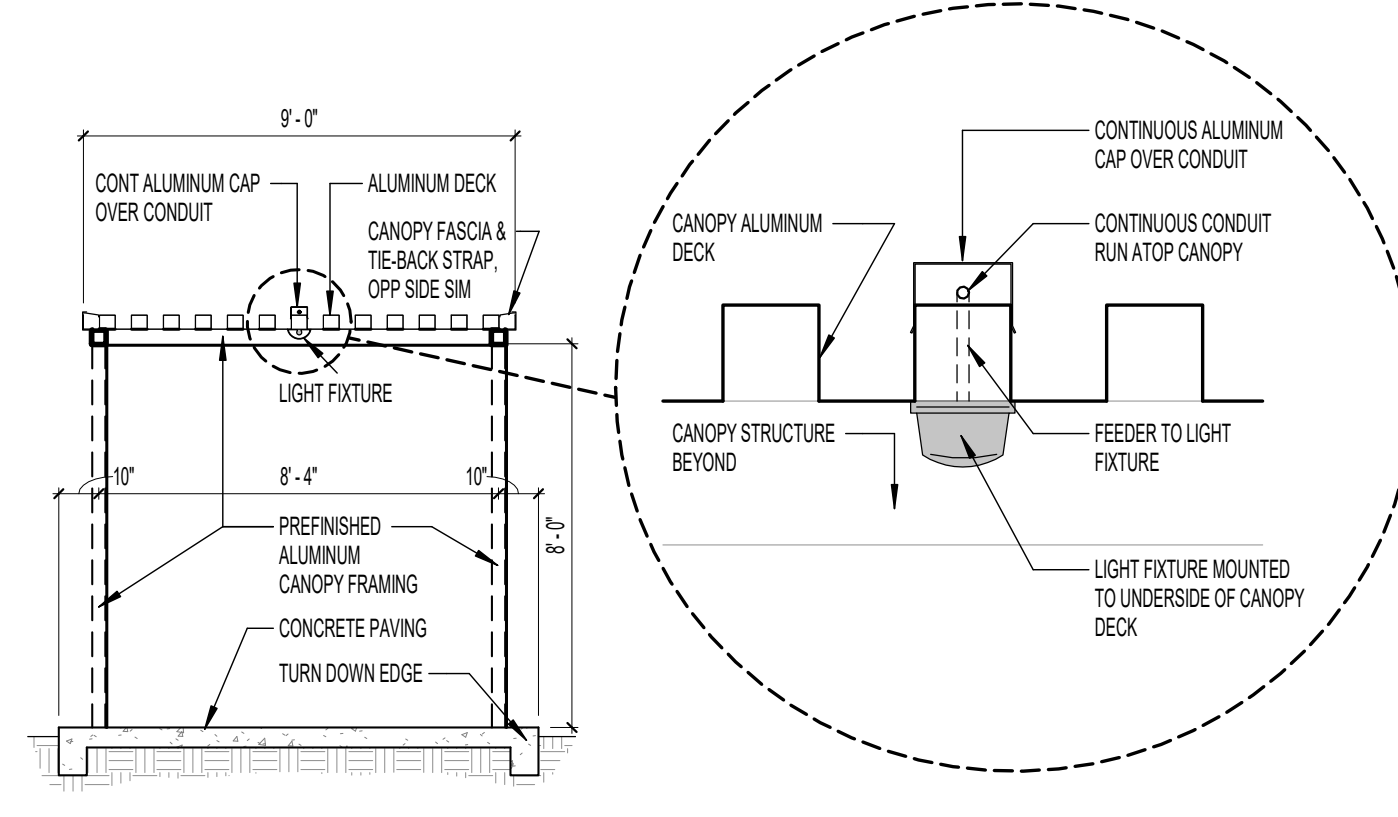


2 LOWER FLAT CANOPY SECTION
A002.1 1/4" = 1'-0" (ALTERNATE No 1 ONLY)

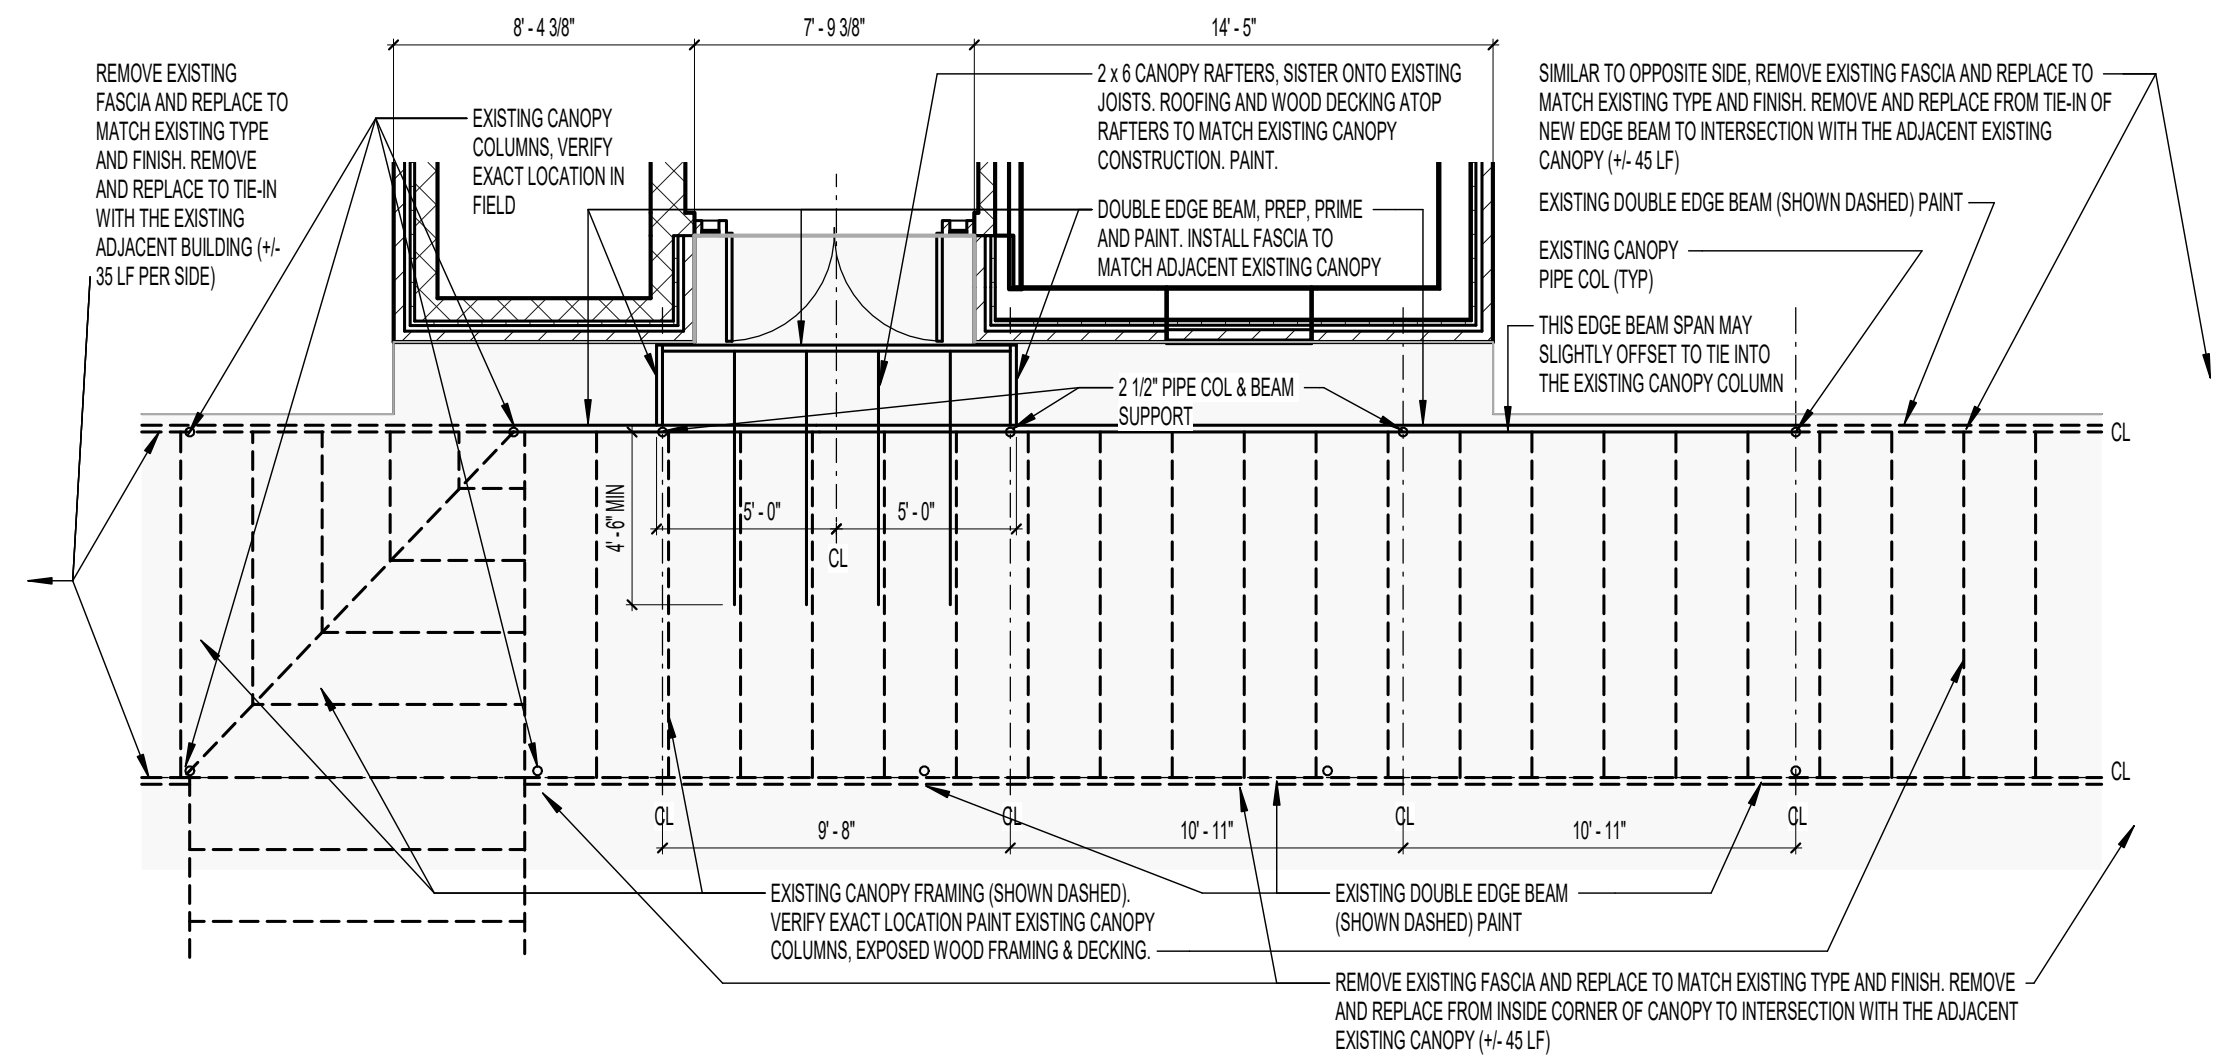


5 CANOPY FRAMING
A002.1 3/16" = 1'-0"

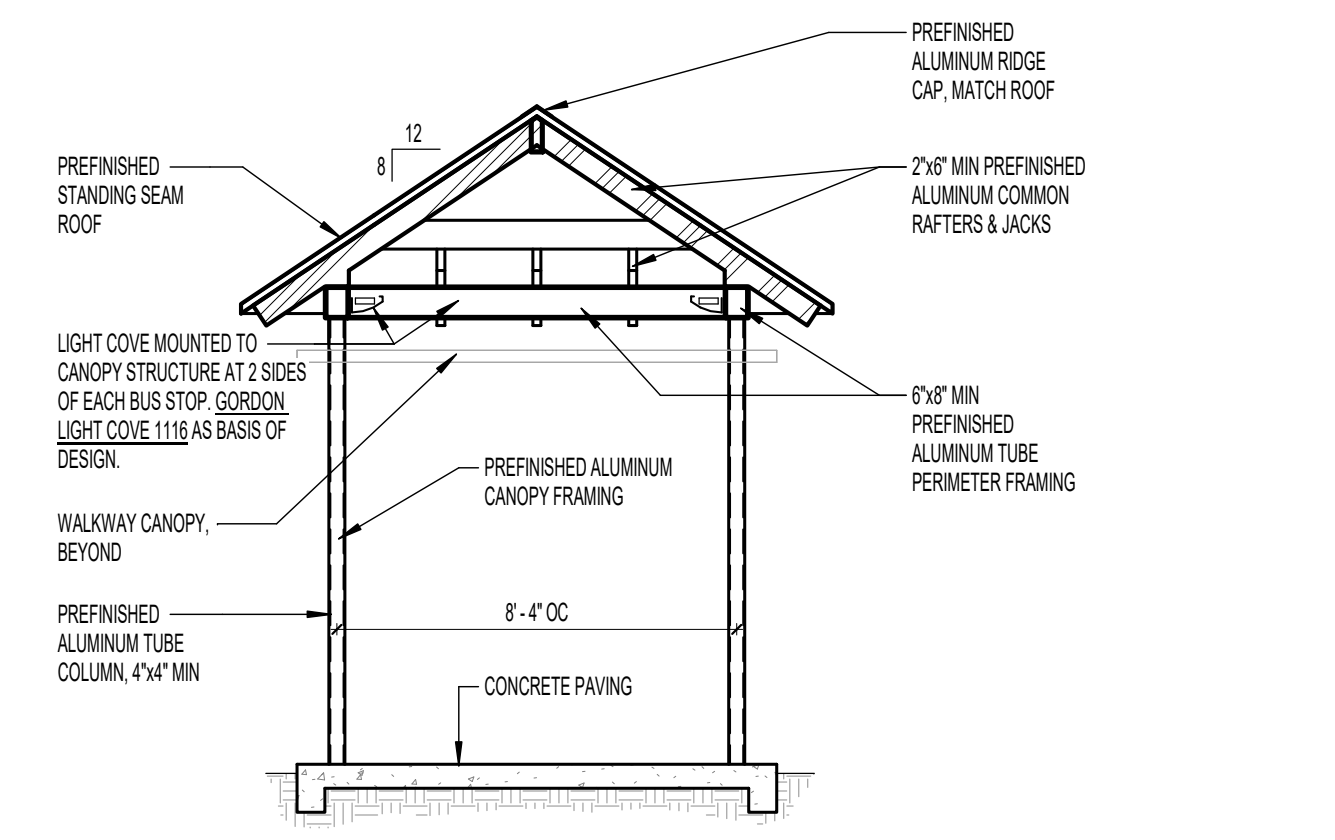


3 PEDESTRIAN DROP OFF
A002.1 1/4" = 1'-0" (ALTERNATE No 1 ONLY)

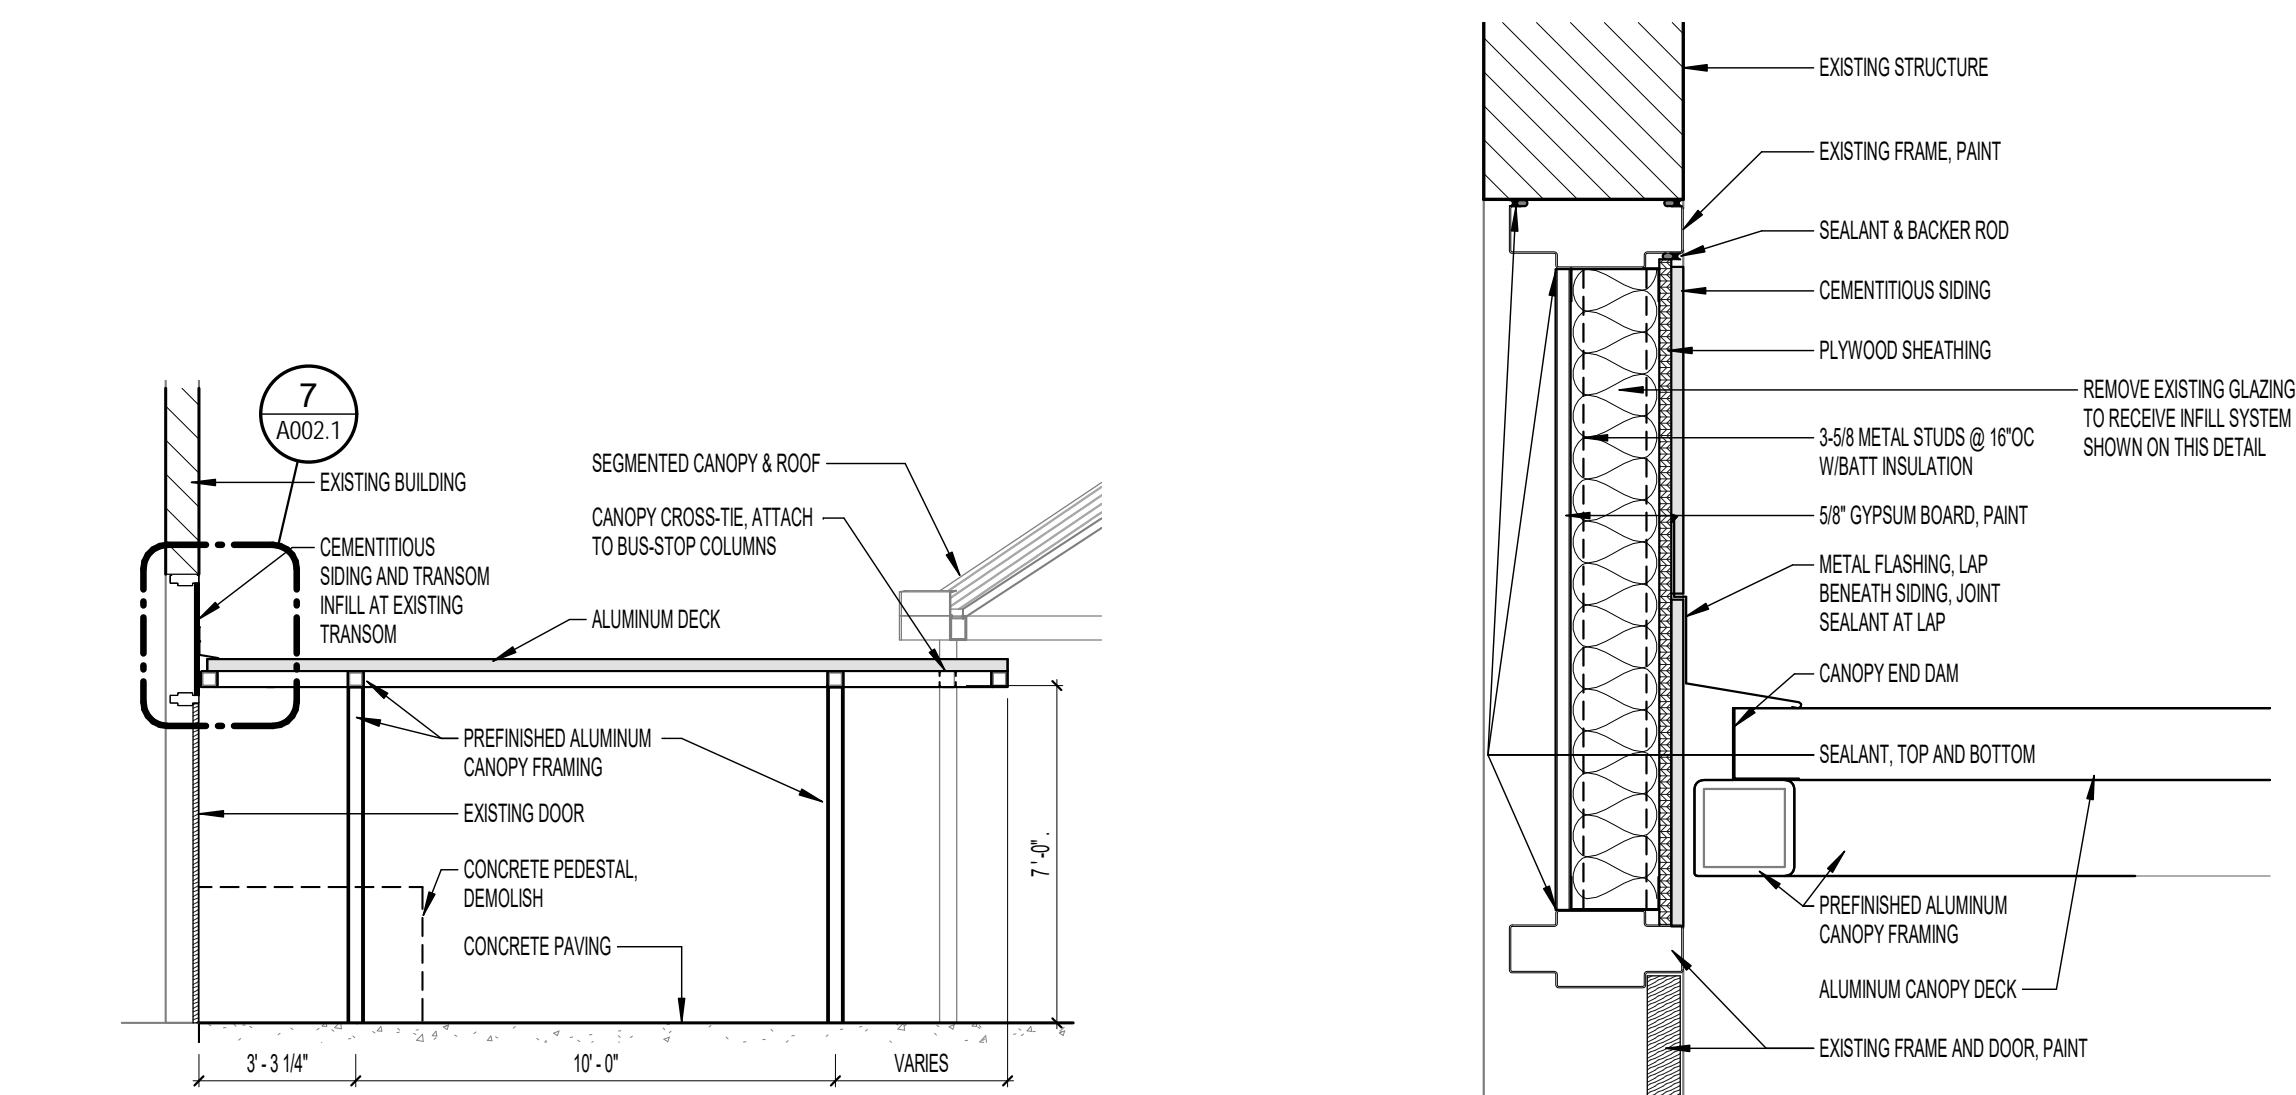


6 WALKWAY SECTION 2
A002.1 1/4" = 1'-0"

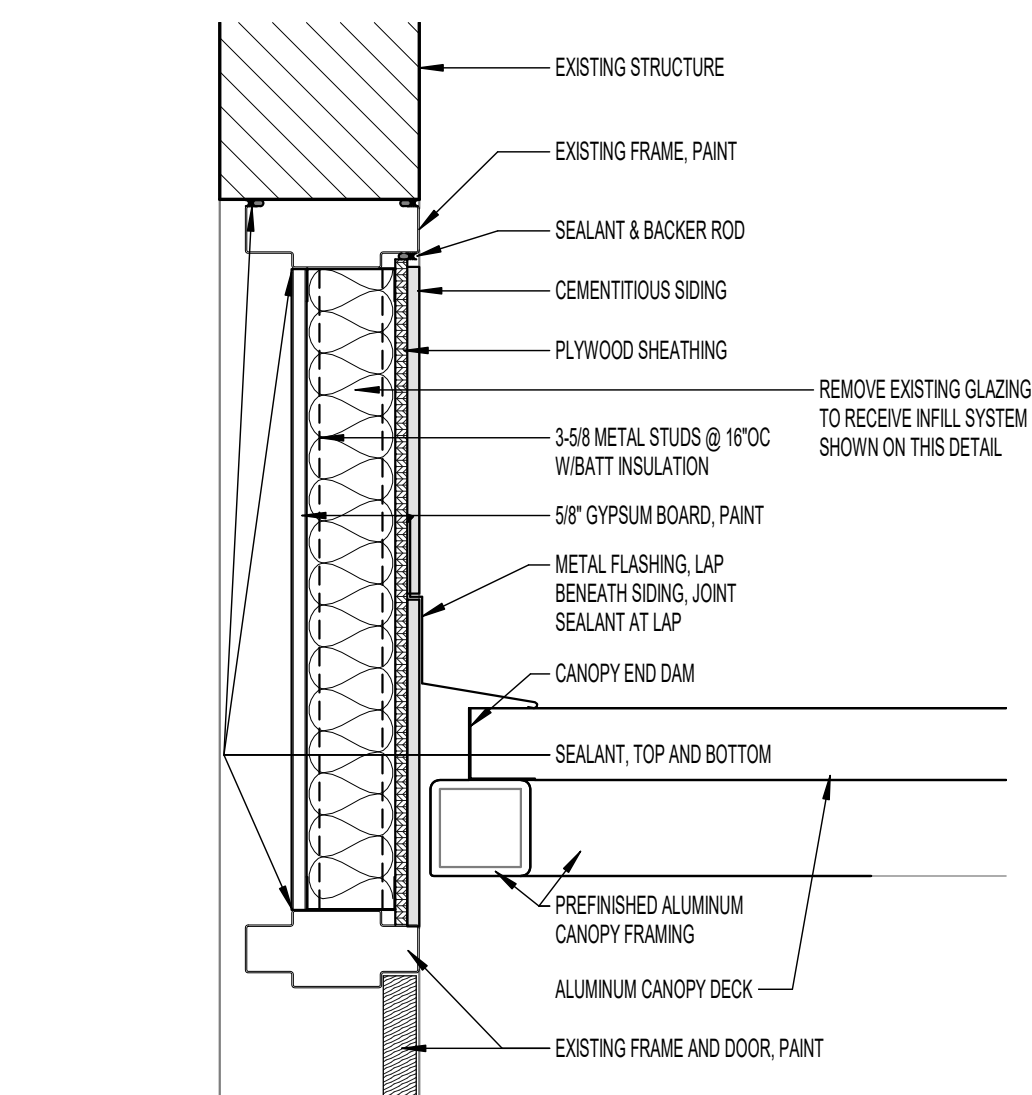

7 WALKWAY-BLDG DETAIL
A002.1 1 1/2" = 1'-0"

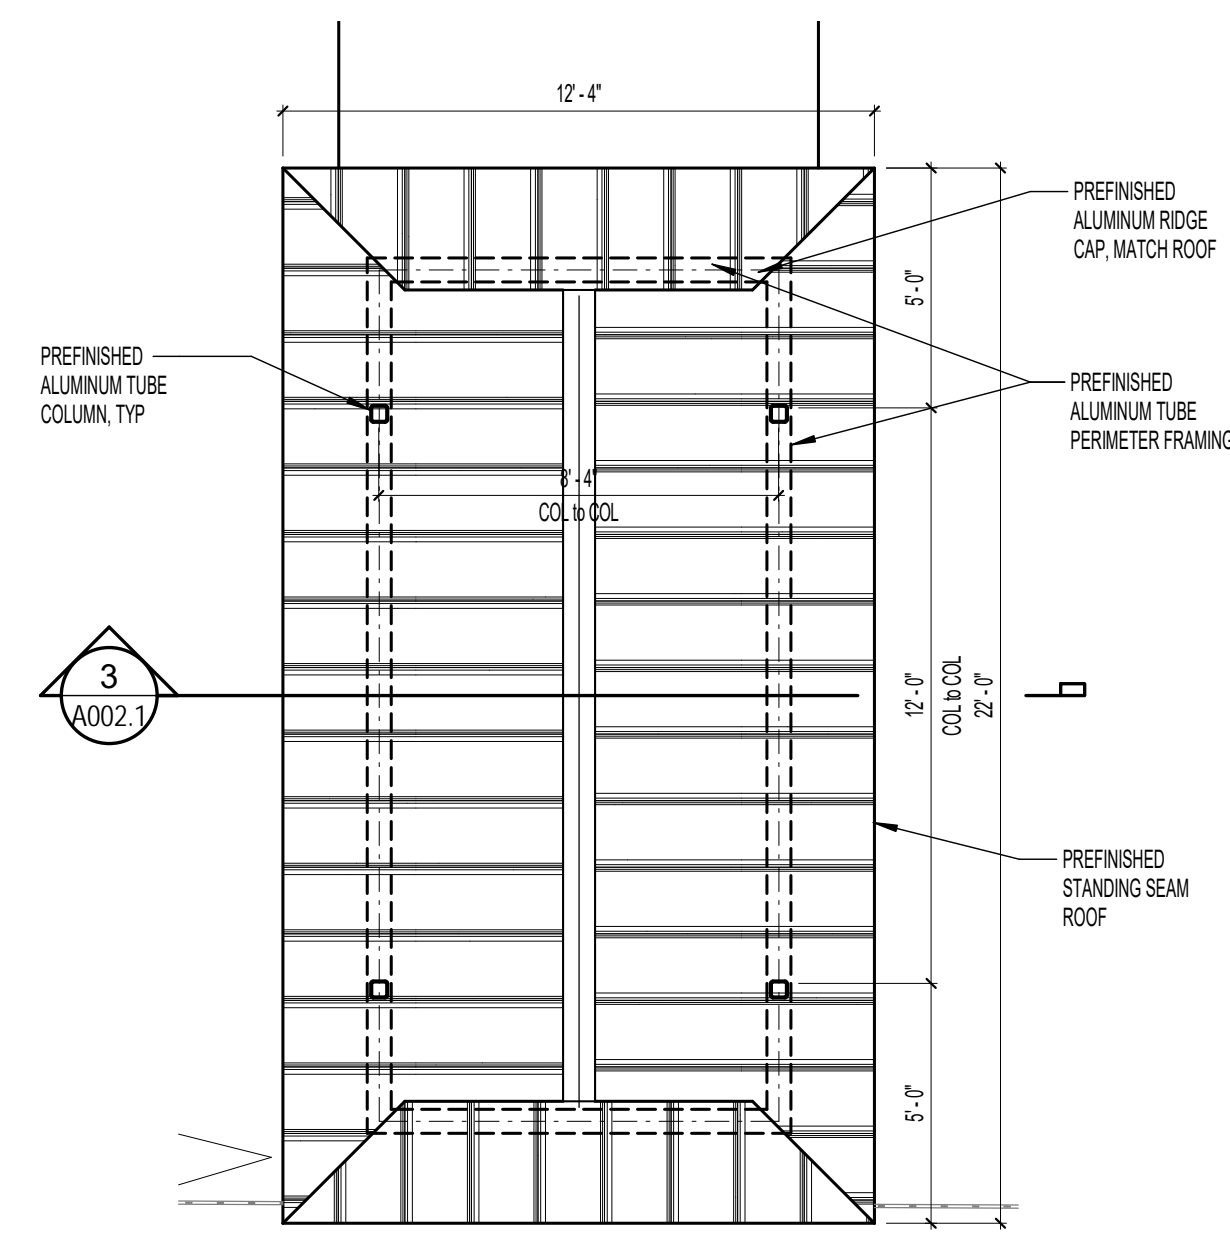

8 PARENT DROP OFF
A002.1 1/4" = 1'-0" (ALTERNATE No 1 ONLY)

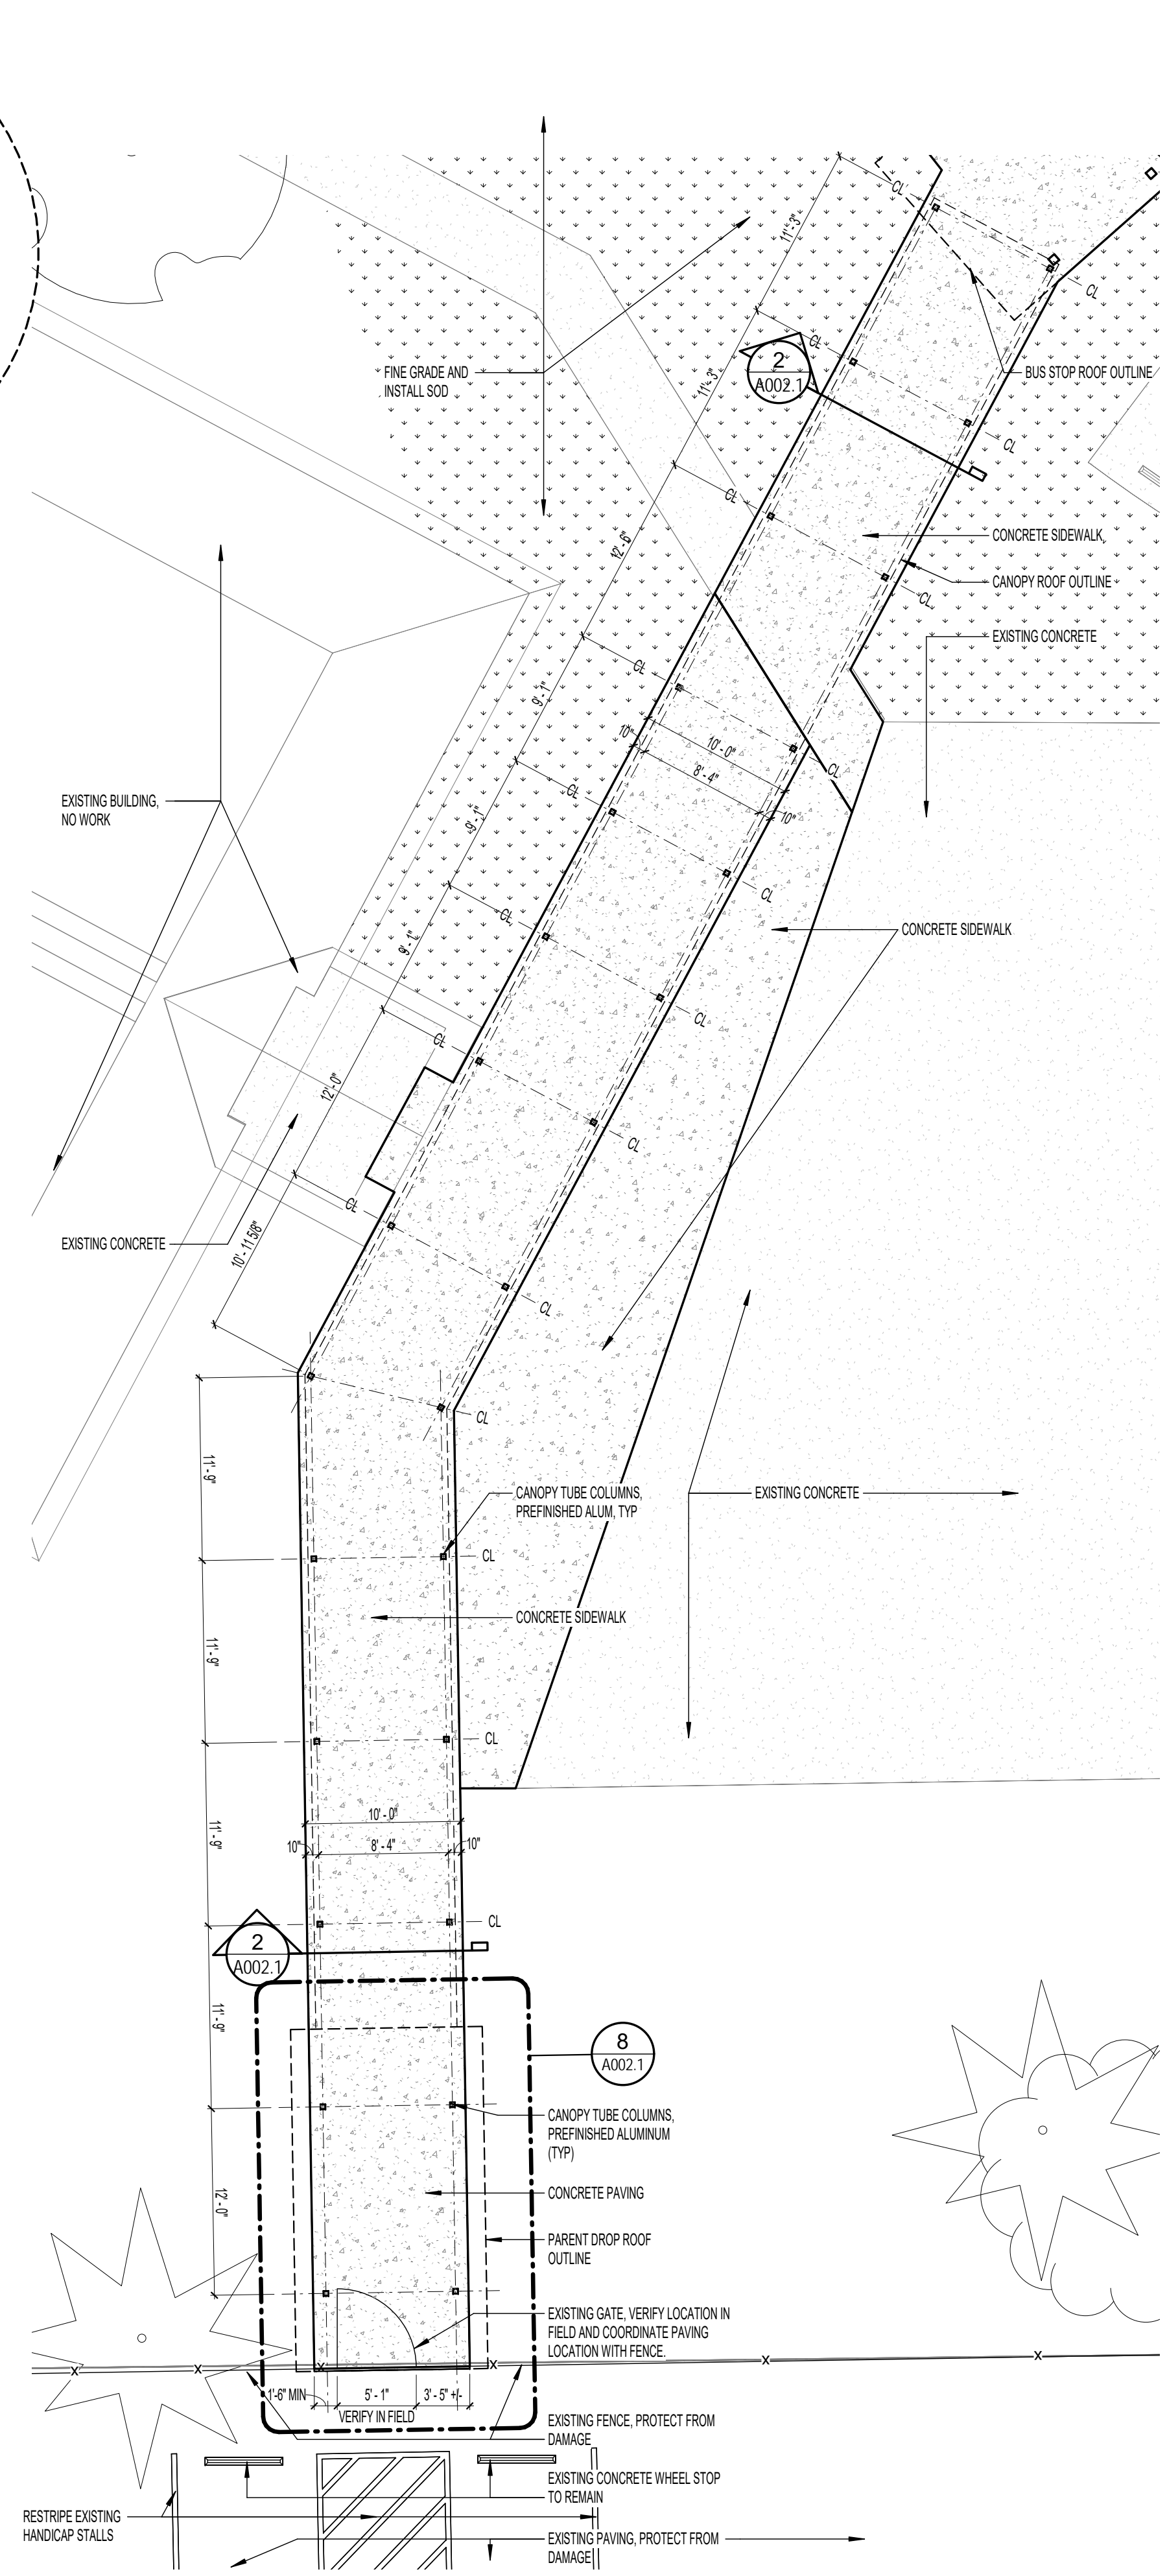

1 CANOPY ALTERNATE NUMBER 1
A002.1 1/8" = 1'-0" (ALTERNATE No 1 ONLY)

