

Town of Abita Springs

Date: 11/22/21

Owner
 Applicant

Type of Approval

Sign Fence

Other: PORCH RAILING

APPLICATION FOR PERMIT TO: (Briefly describe project- Use separate paper if necessary)

ADD PORCH RAILING TO FRONT + REAR OF HOUSE

APPLICANT NAME:

Email: MLANAUXC@CARBO-LA.COM Phone: 318.491.3286

Address: 72056 CYPRESS STREET

OWNER (IF DIFFERENT FROM APPLICANT):

Email: SAME

Phone:

Address:

CONTRACTOR NAME & COMPANY:

Email: FTM BADON Phone: 985.893.3196

Address: 802 W 10TH AVE, COVINGTON, LA

[Signature] 11/22/21

Signature of Owner

Date

Signature of Applicant

Date

Do Not Write Below this Line

7 DAYS NOTICE REQUIRED BEFORE FINAL APPROVAL OF CONSTRUCTION. IF YOU BUILD IN THE HISTORIC DISTRICT APPROVAL MUST BE GIVEN BEFORE YOUR CERTIFICATE OF OCCUPANCY WILL BE ISSUED.

Commissioners Initial

Ron Blitch _____

Review Date: _____

Otto Dinkelacker _____

Approved: _____

Thad Mancil _____

Andre Monnot _____

Commissioner Assigned: _____

Paul Vogt _____

Work Completed as Presented: _____

Inspected on Date: _____

Town of Abita Springs

SUBJECT PROPERTY

Street Address or Legal Description: 72056 LYPPRESS STREET

Nearest Cross Streets: ENDS/ LYPPRESS Lot Dimensions: 120 X 180

Work Begins: JAN OR FEB 2012 Estimated Completion Date: 102 WEEKS AFTER START

DETAILS ABOUT YOUR SIGN OR FENCE

SIGNS

Location: Permanent Temporary Location: On Building Hanging

Size of Sign: Two-Sided Sign? Yes No

Sign Material: Post Material:

Height of Sign:

Describe Sign Lighting:

Notes:

~~FENCE~~ PORCH RAILING

Location: FRONT + REAR OF HOUSE

Style: COTTAGE Height: 36"

Material: TREATED SYP.

Type: 4' Picket 7' Privacy 6' Privacy with 2' Lattice

Set Back Requirements:

Notes:

PAINT DETAILS

Details: WHITE TO MATCH TRIM COLOR ON HOUSE EXTERIOR

OTHER


Give Details:




72056 CYPRESS - FRONT OF HOUSE




72056 CYPRESS - REAR OF HOUSE

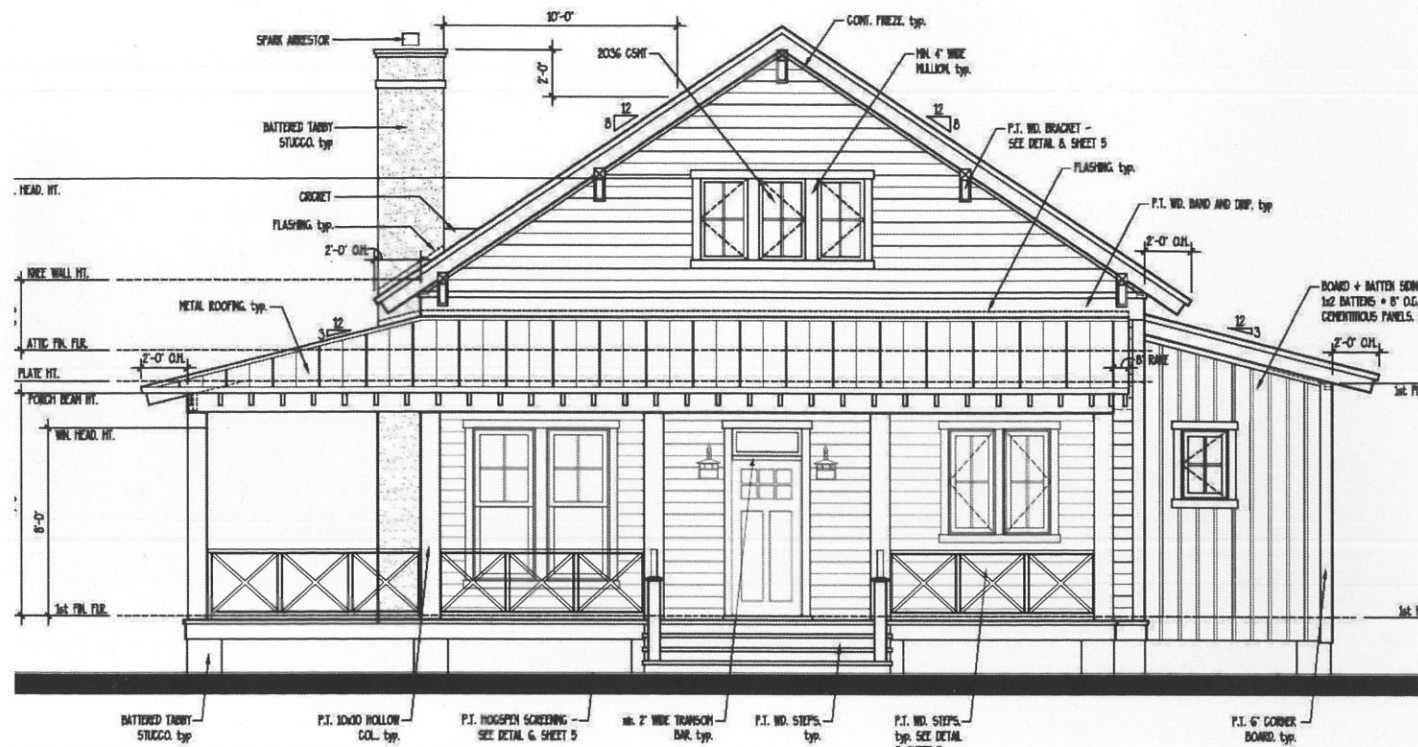


A "X" STYLE RAILING
PORCH RAILING ELEVATION
 SCALE: 1/8"=1'-0"

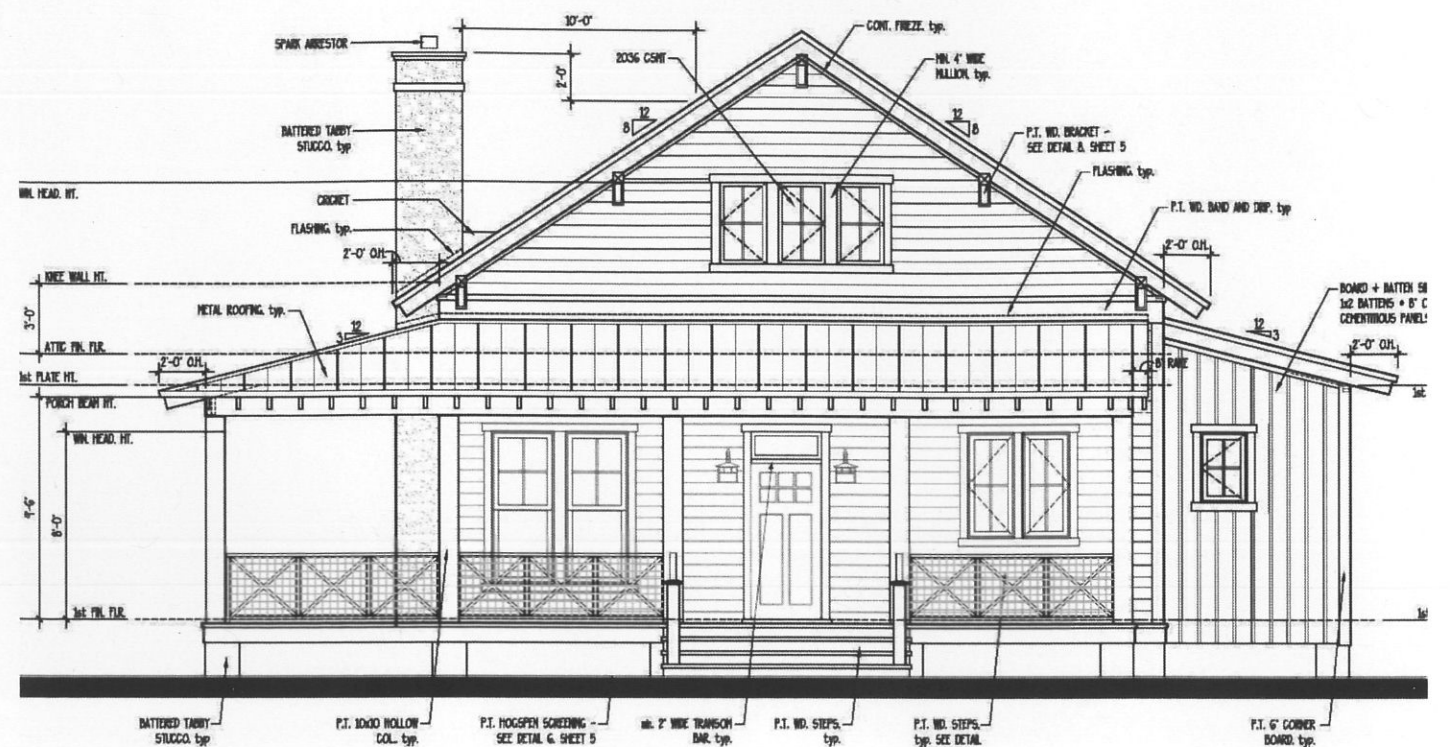

B "X" STYLE RAILING W/ WIRE MESH
PORCH RAILING ELEVATION
 SCALE: 1/8"=1'-0"

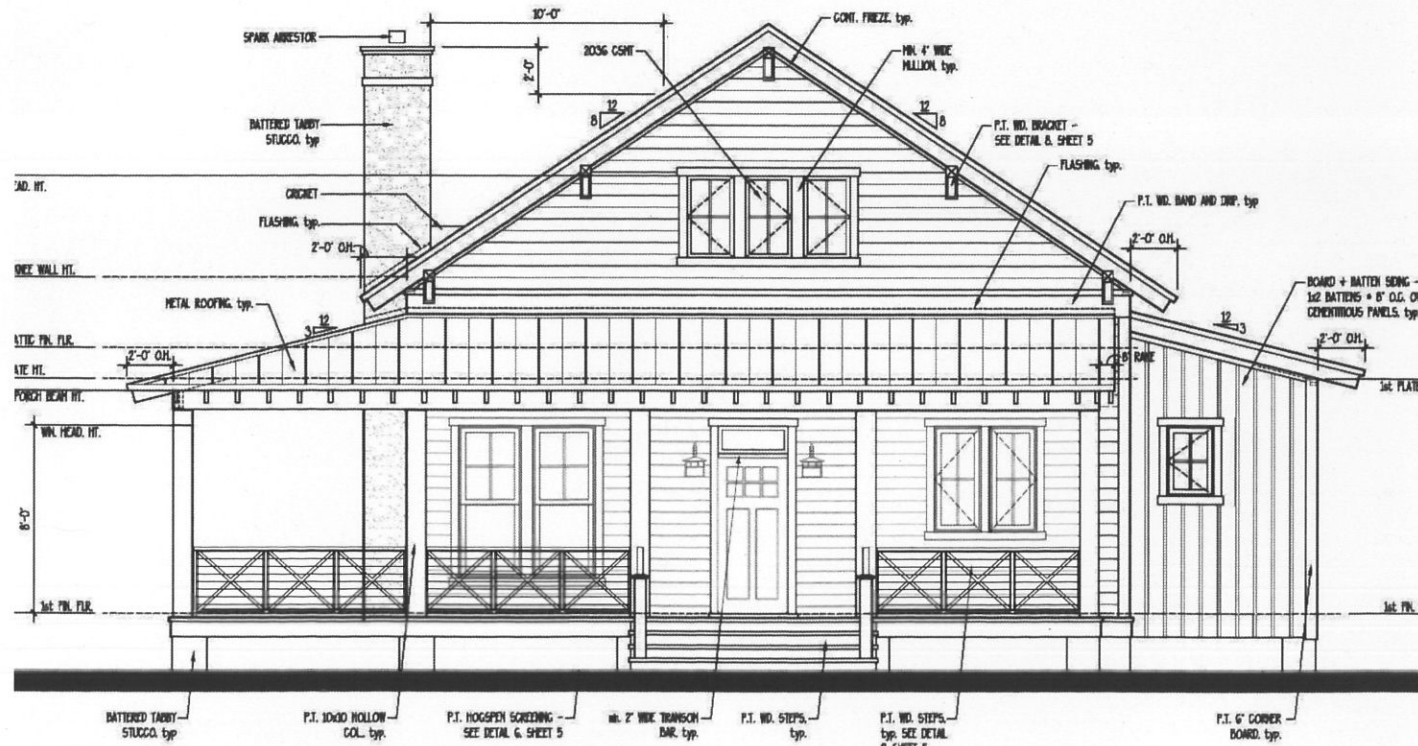

C "X" STYLE RAILING W/ CABLES
PORCH RAILING ELEVATION
 SCALE: 1/8"=1'-0"

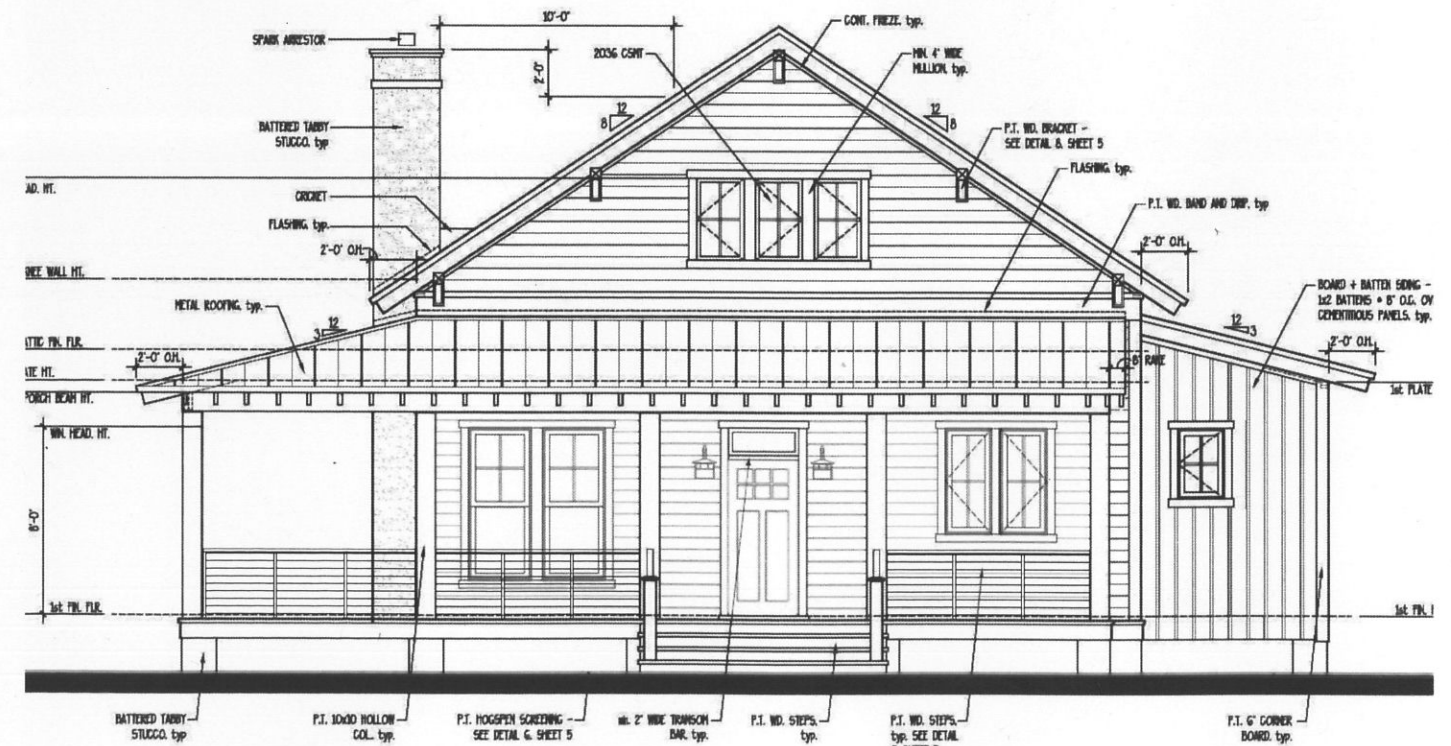

D CABLE RAILING
PORCH RAILING ELEVATION
 SCALE: 1/8"=1'-0"